




Plan
Scale 1:20

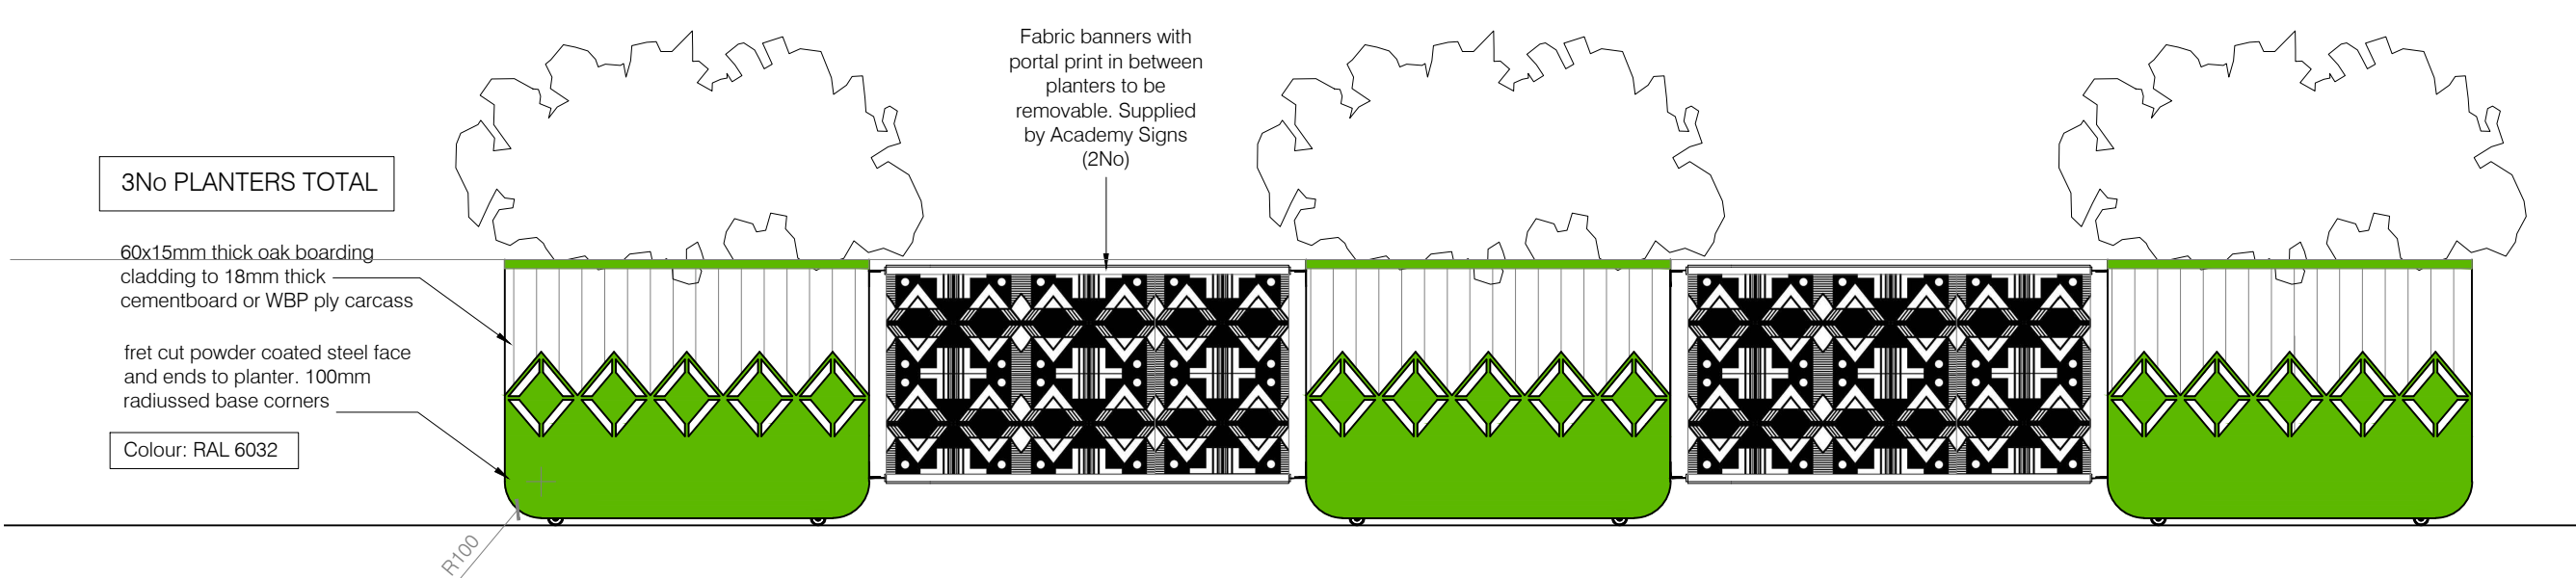


Front Elevation
Scale 1:20

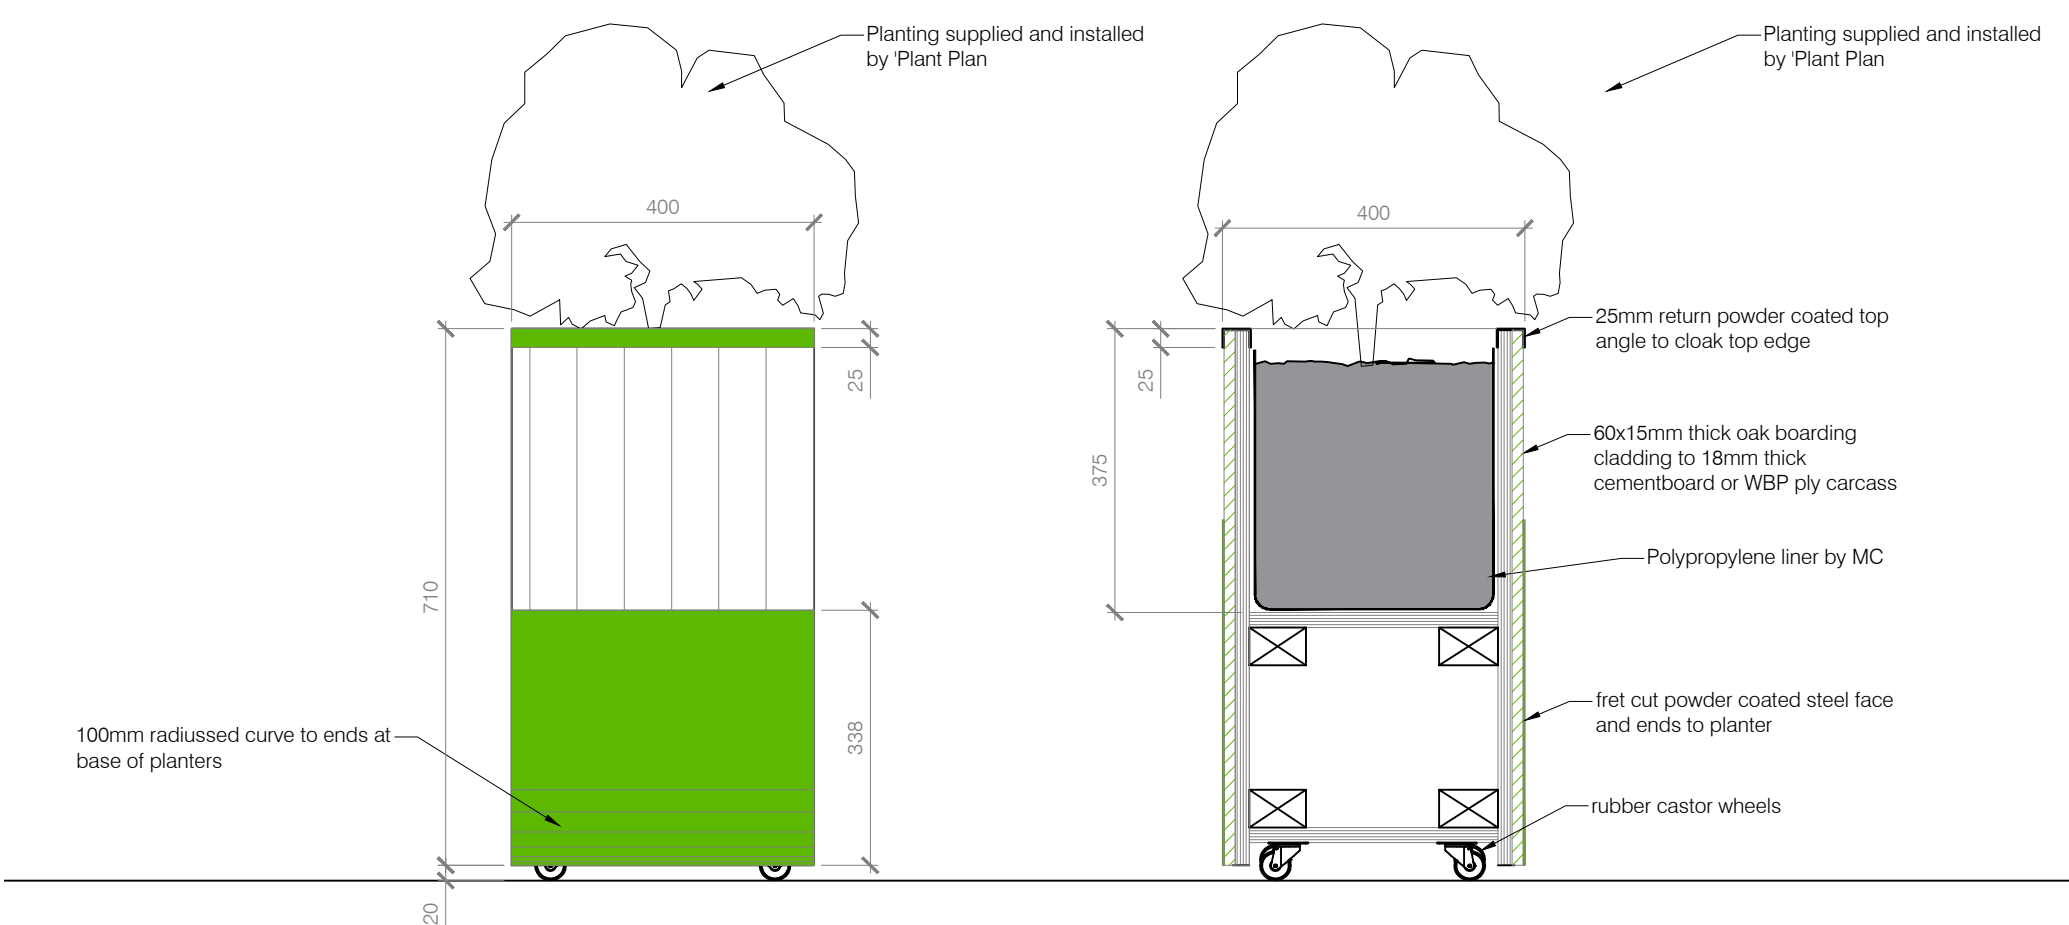

End Elevation
Scale 1:10


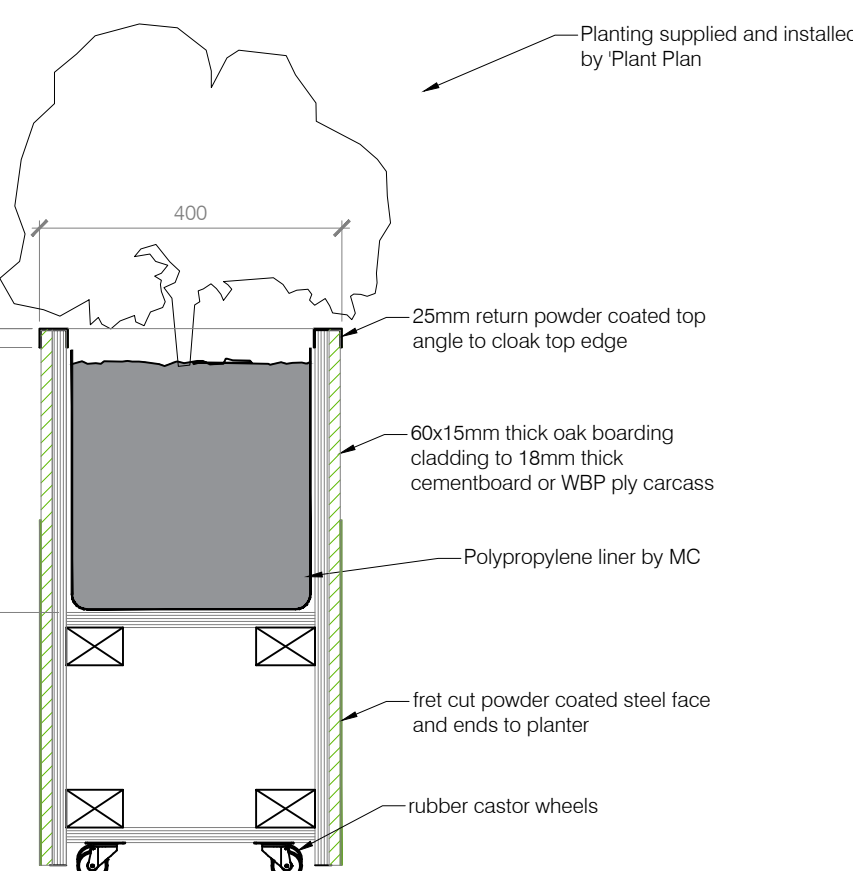


Section Thru
Scale 1:10

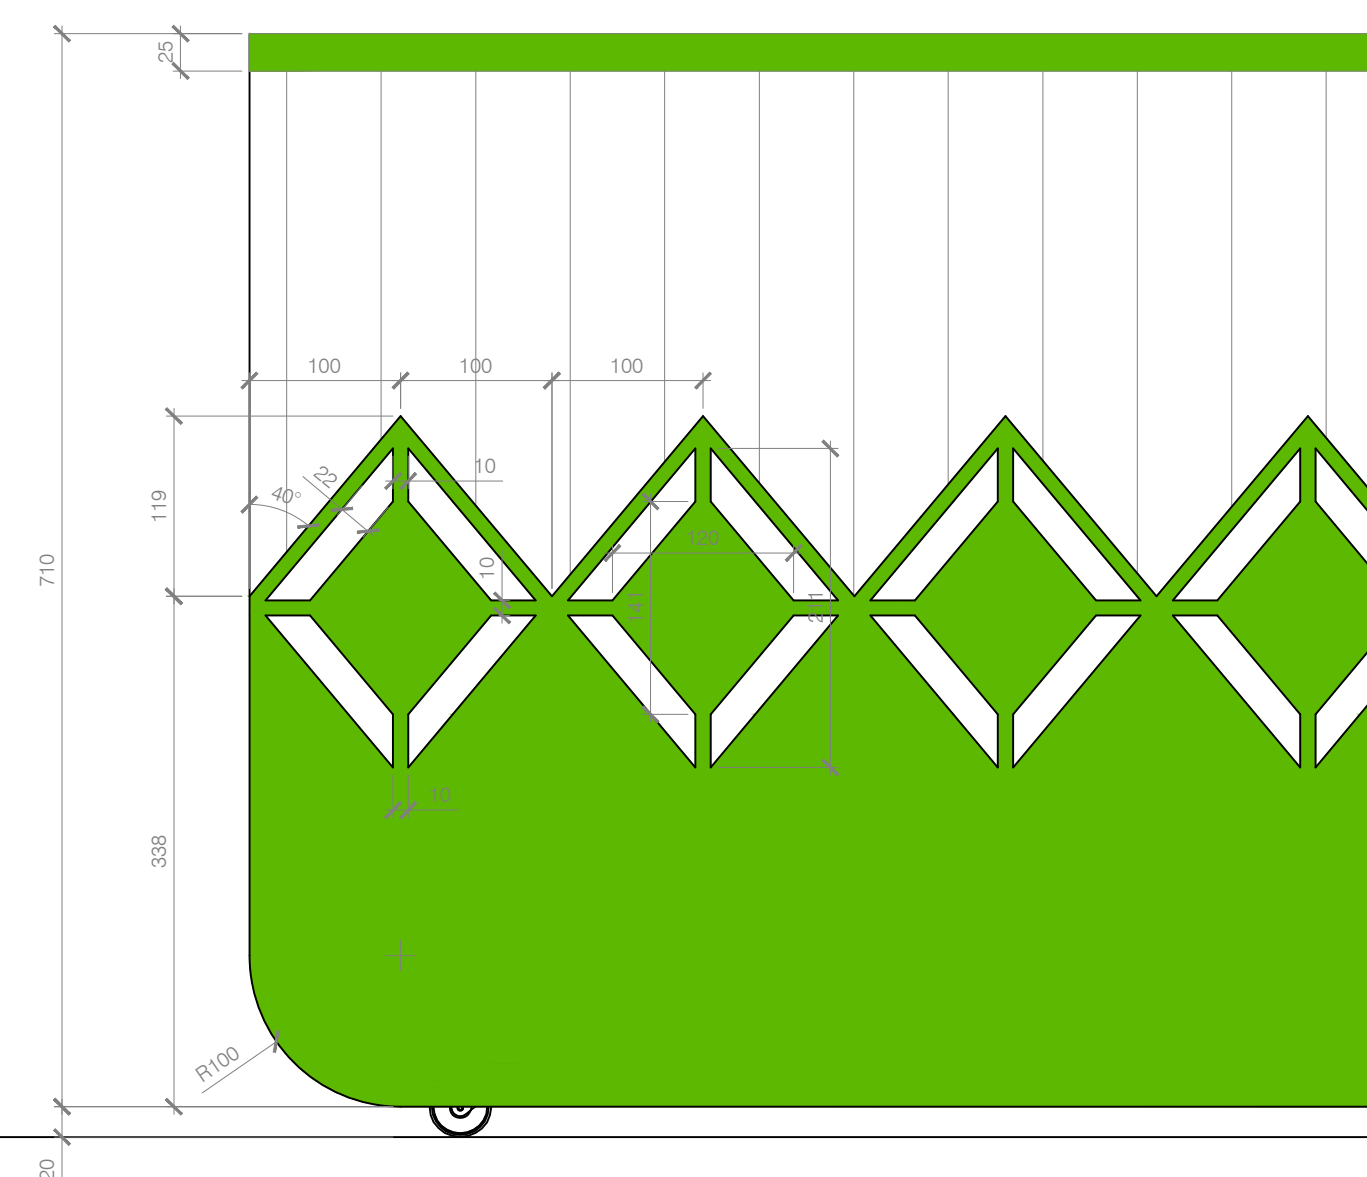


Fret Pattern Detail

Scale 1:5

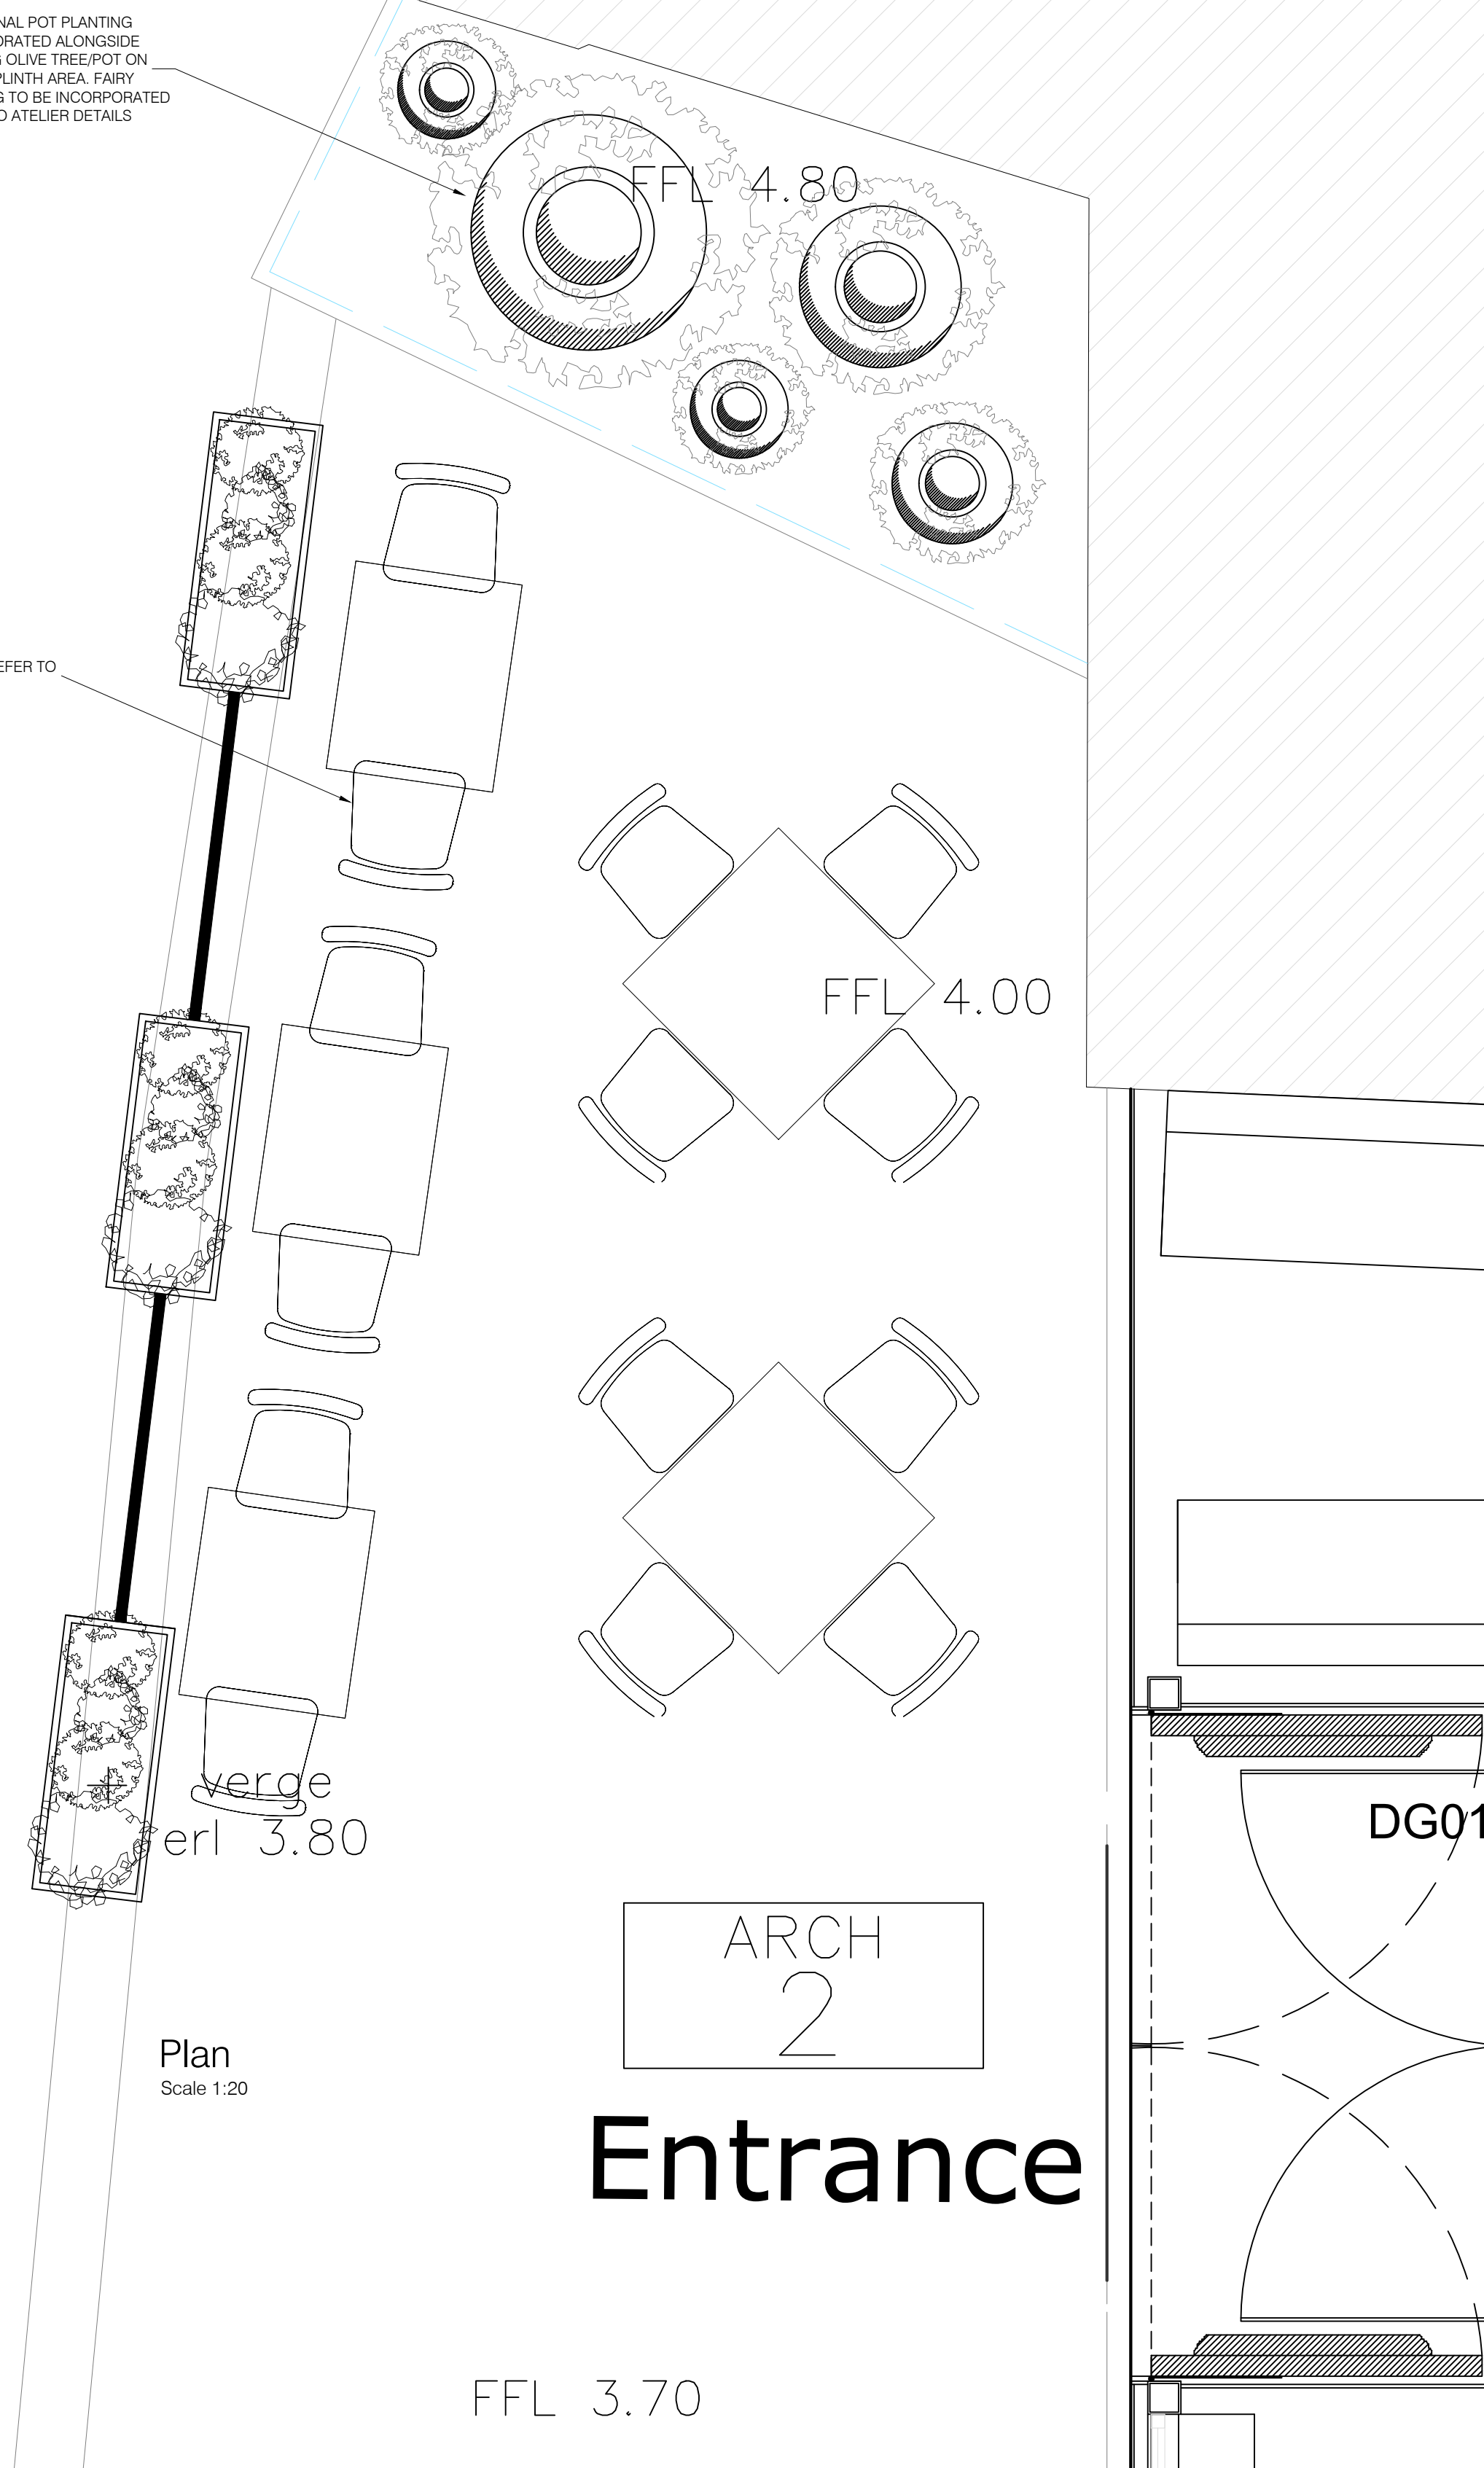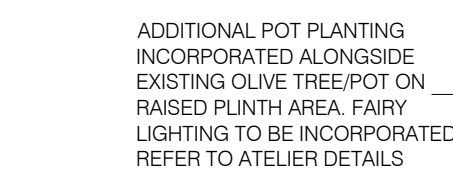

Plan
Scale 1:20

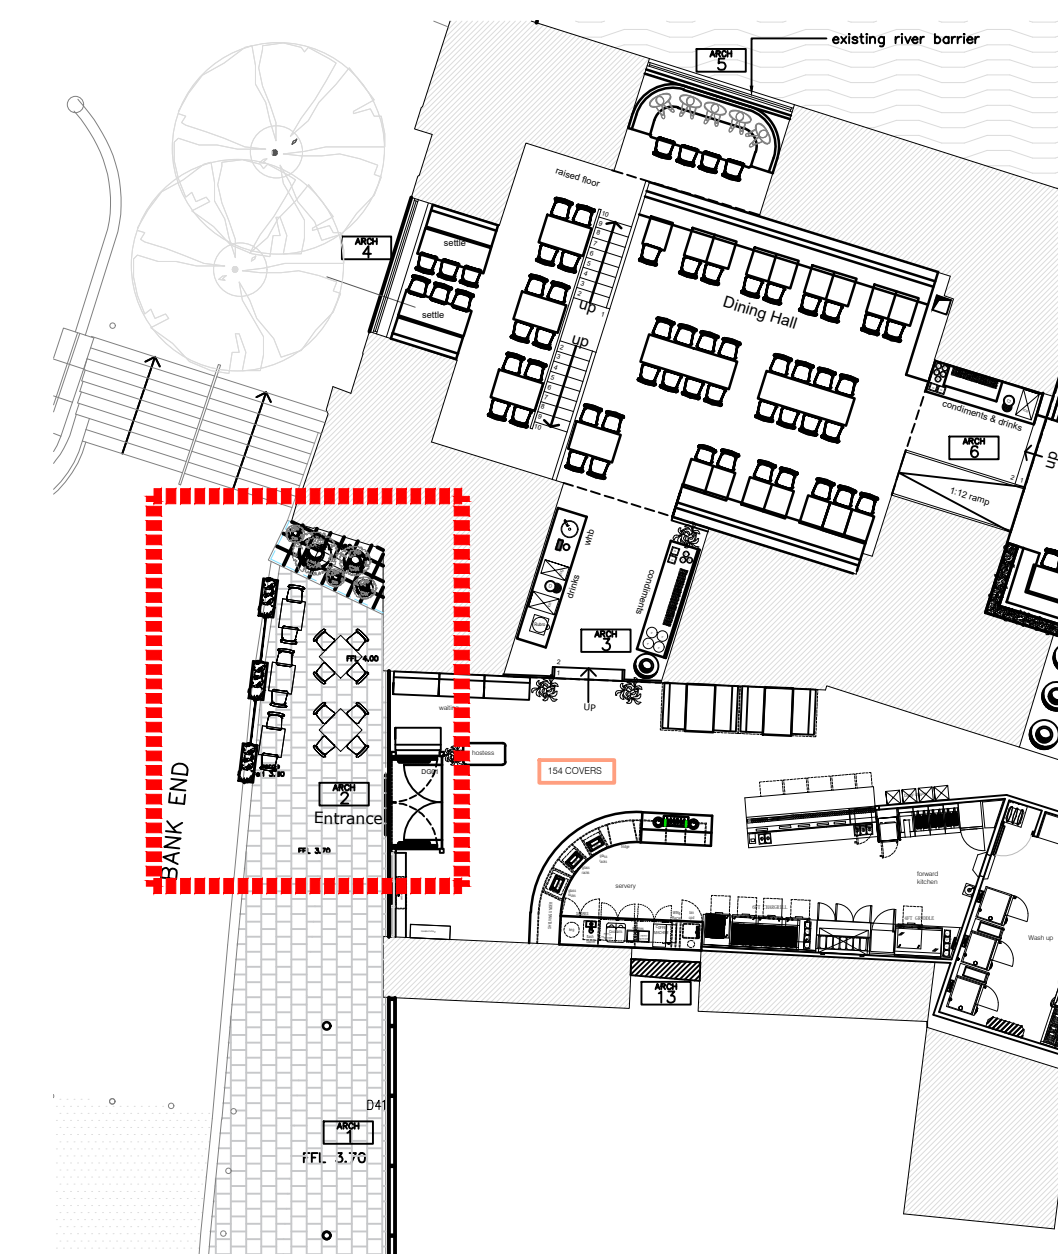

Location Plan

Nando's 

225-227 Clink Street
London SE1 9DG

External Details

TMW

As stated

5274/04/*

—

Oct 23

Harrison.

LONDON +44 (0) 20 7046 6556
BIRMINGHAM +44 (0) 121 321 3030
DALLAS +1972 807 9257