



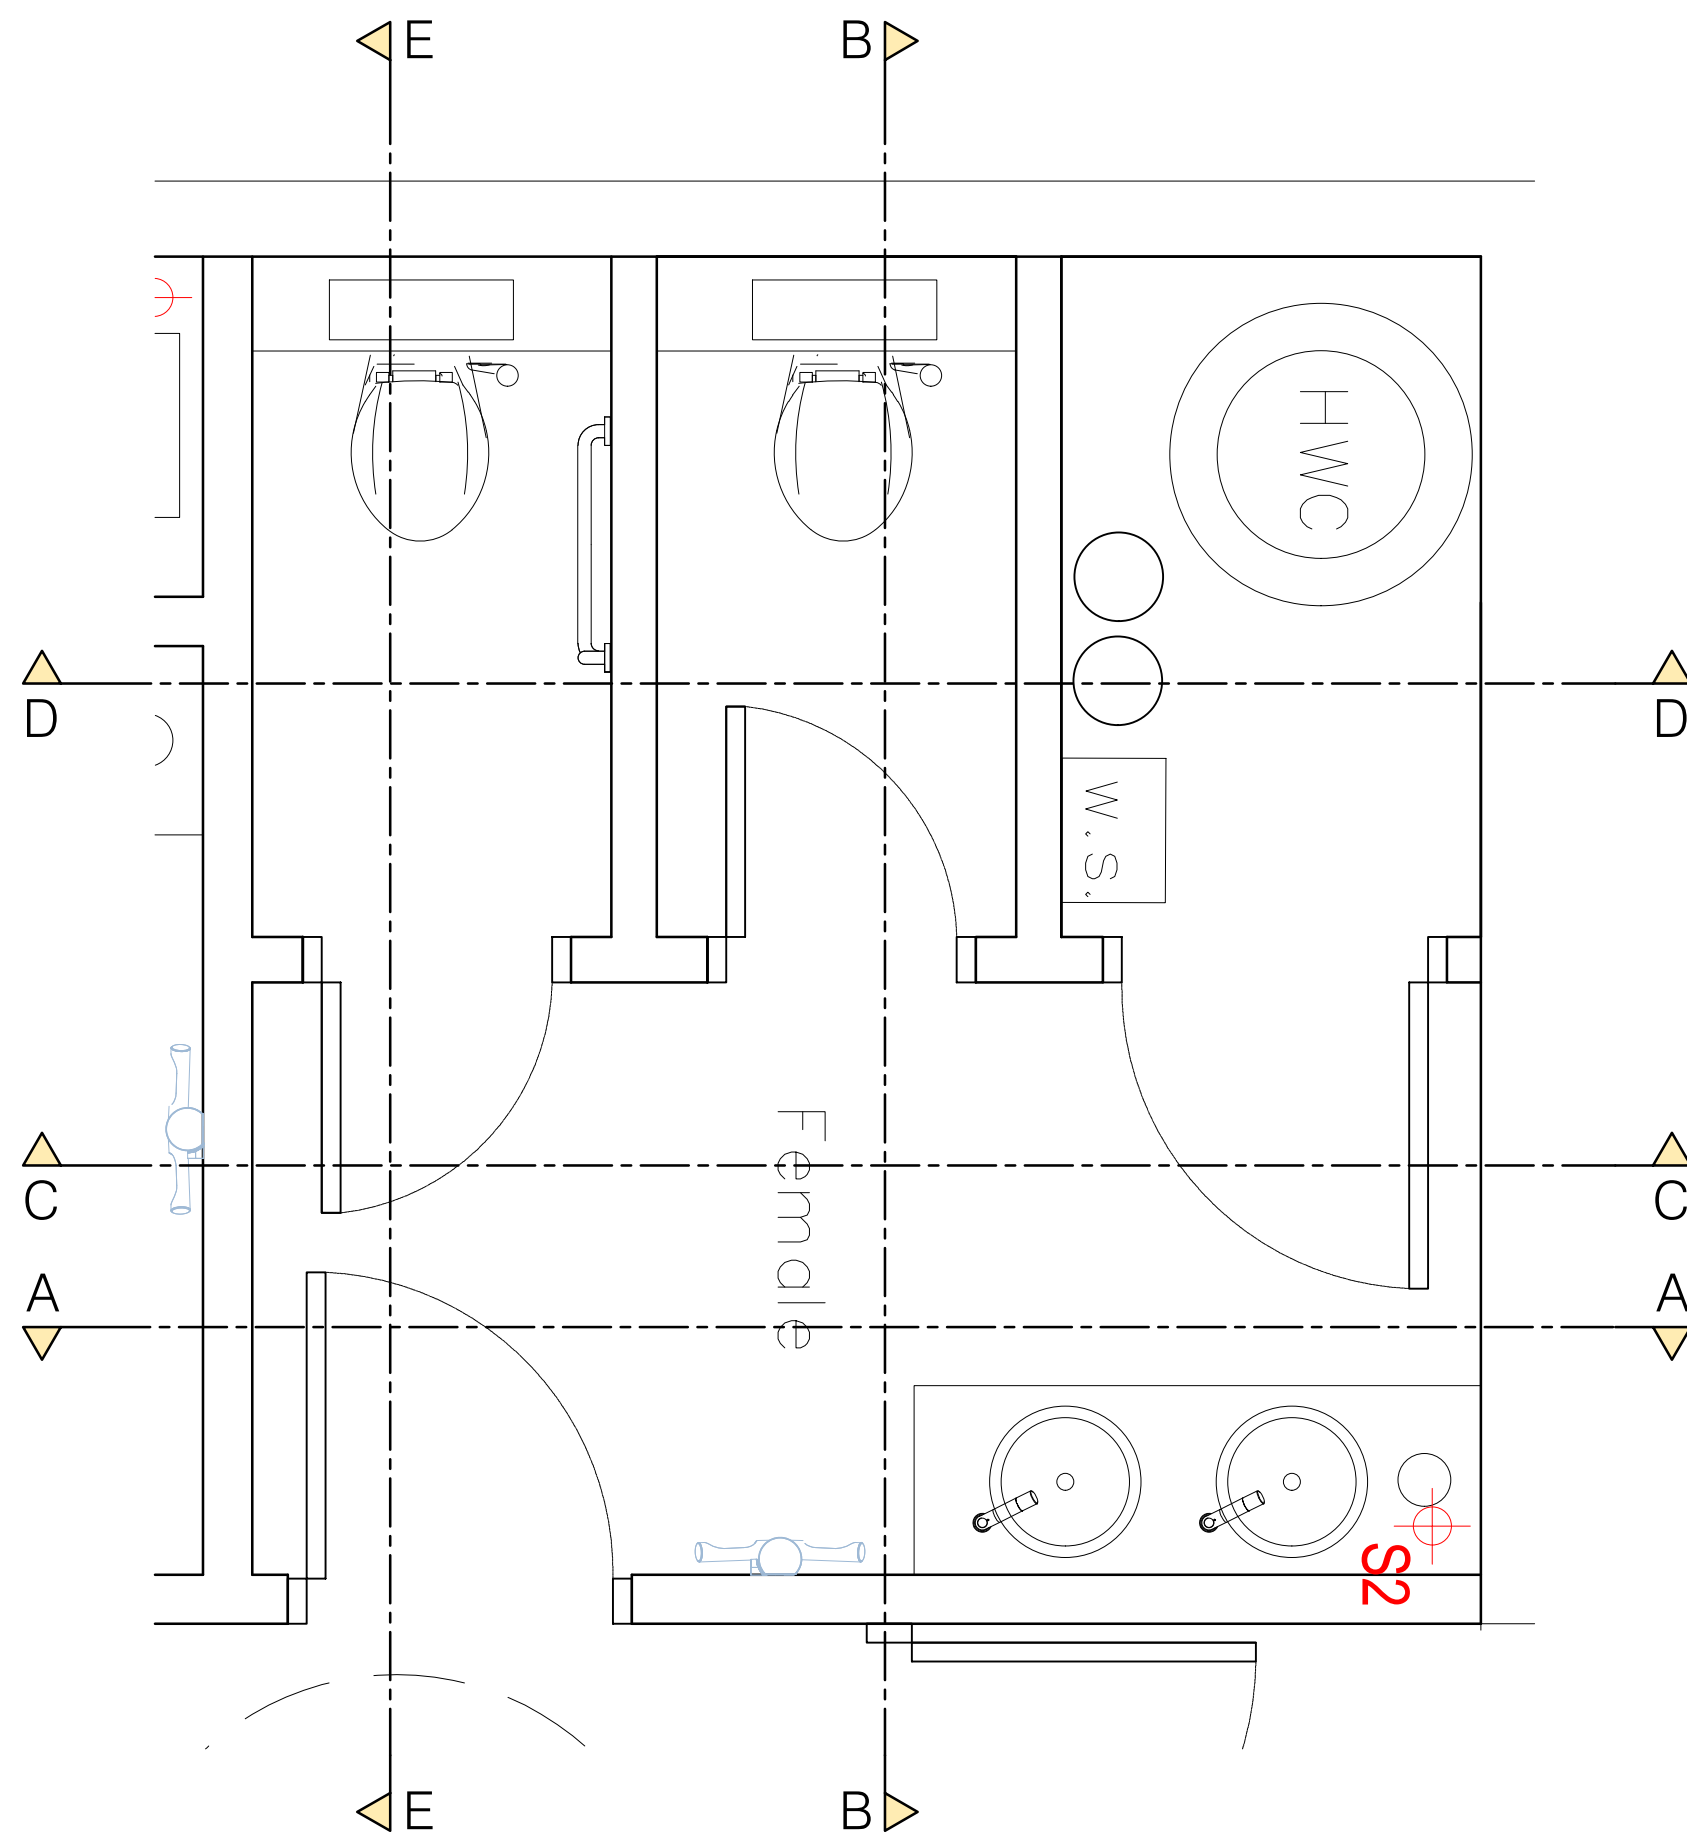


Plan

Scale 1:20

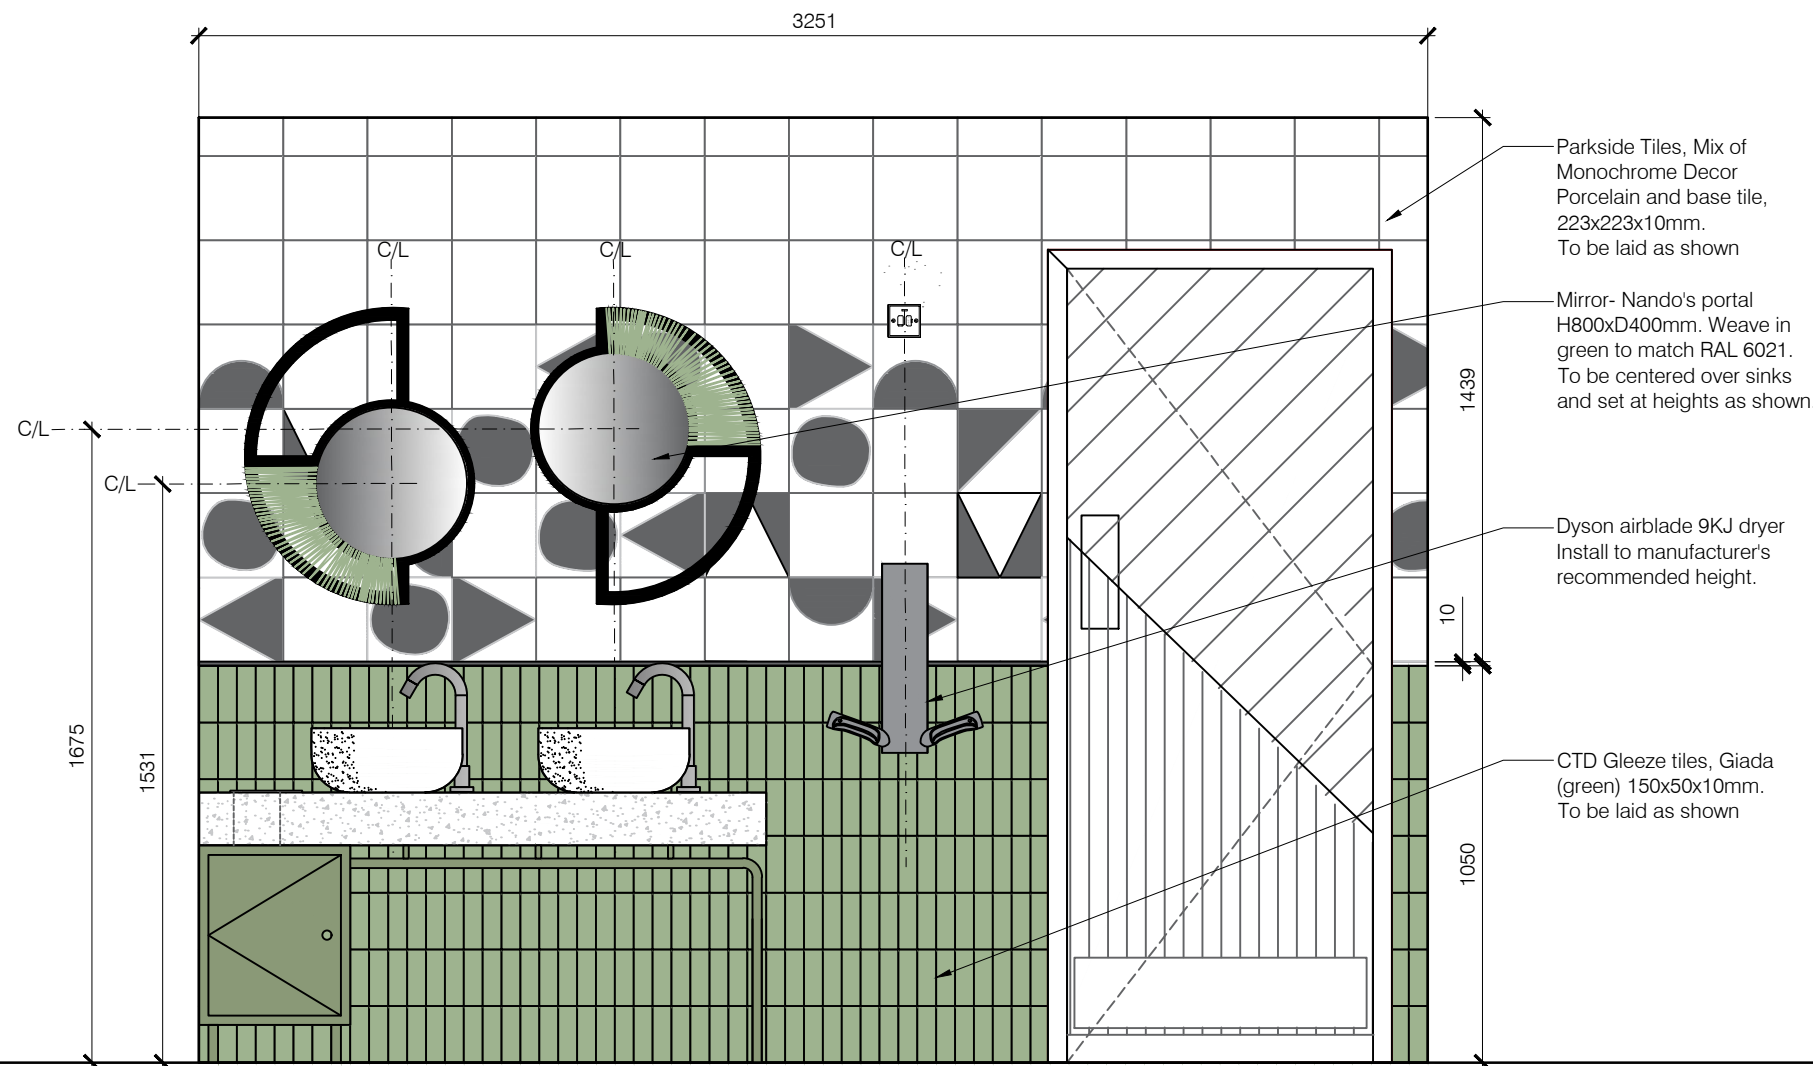


Elevation A-A

Scale 1:20

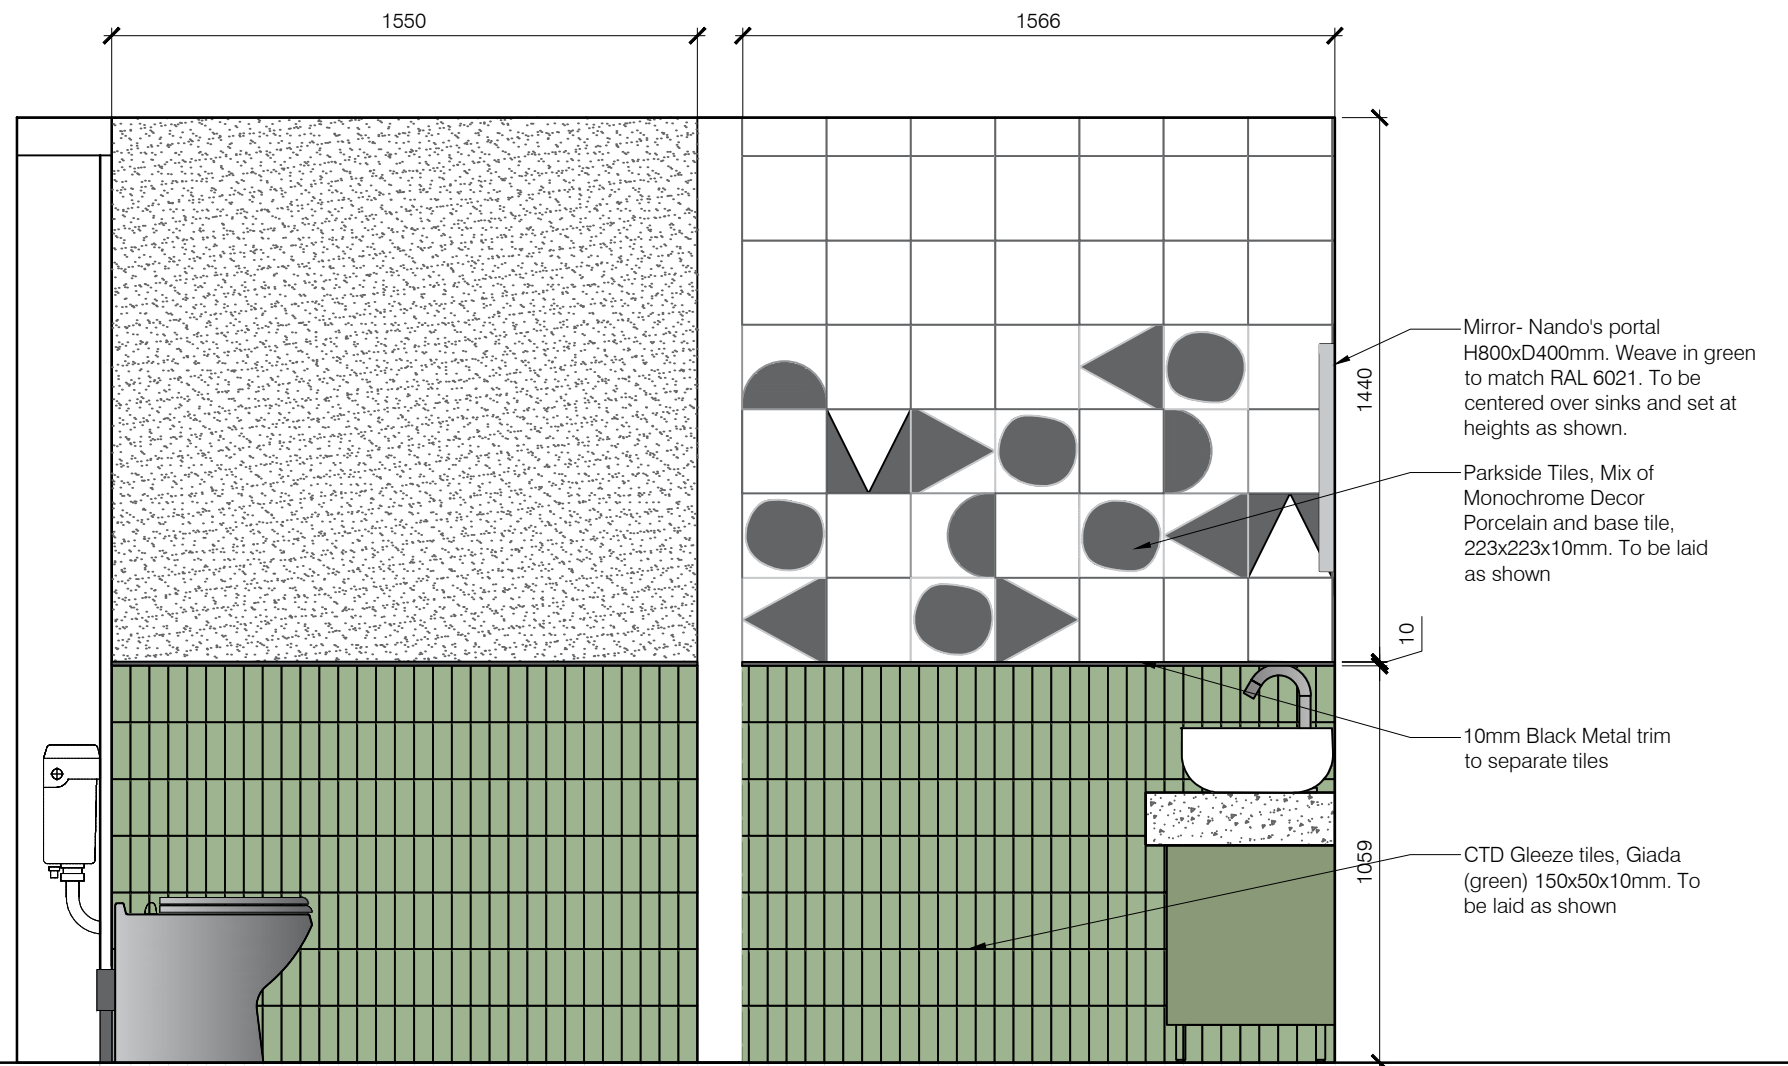


Elevation B-B

Scale 1:20

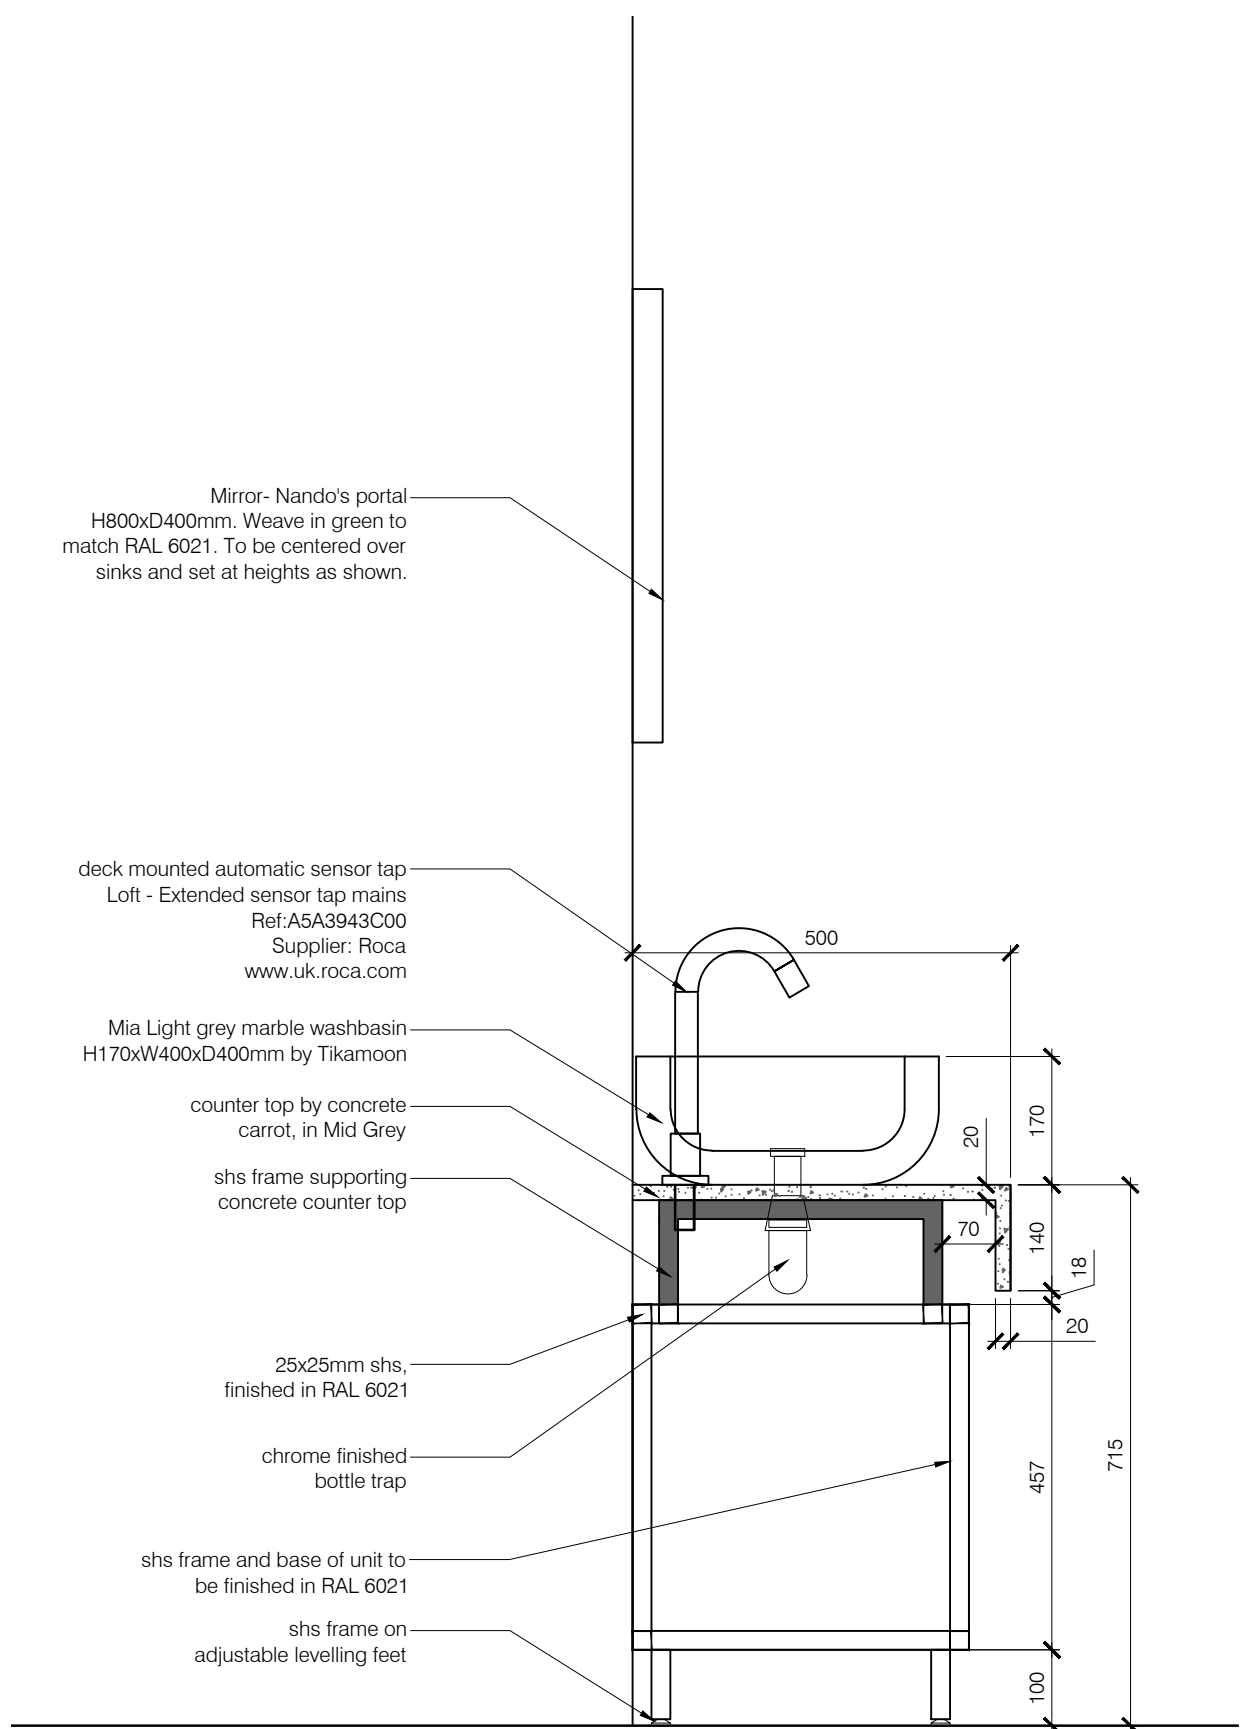


Section thru WHB

Scale 1:10

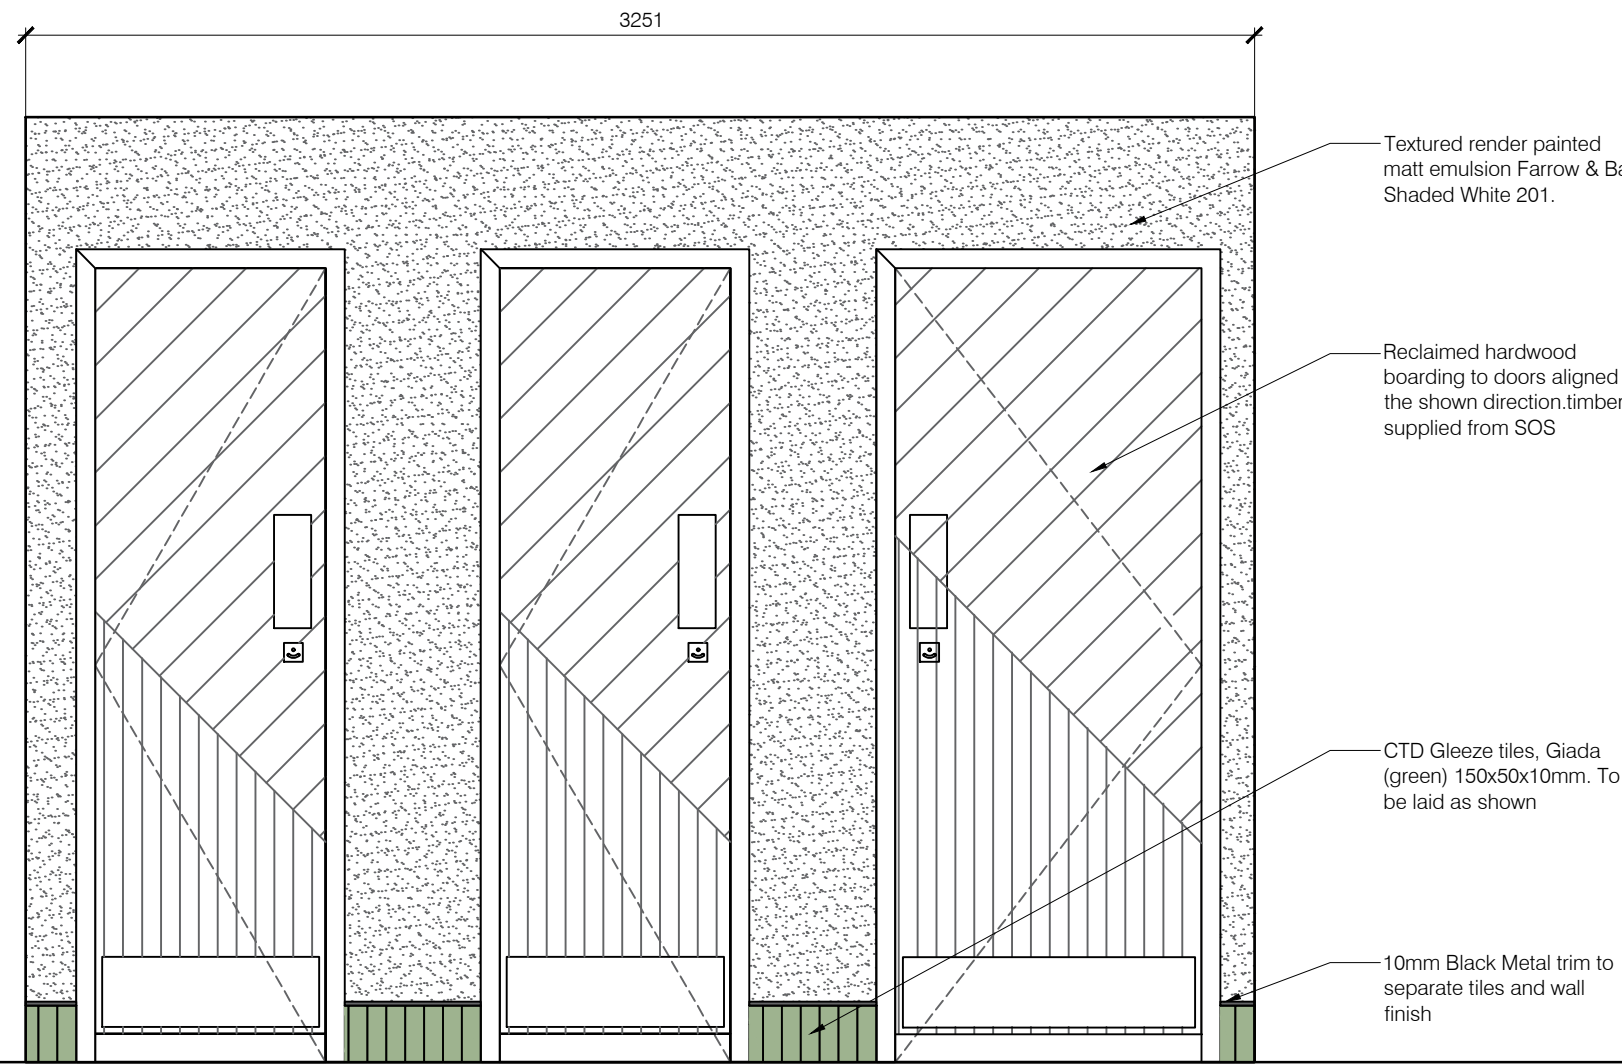


Elevation C-C

Scale 1:20

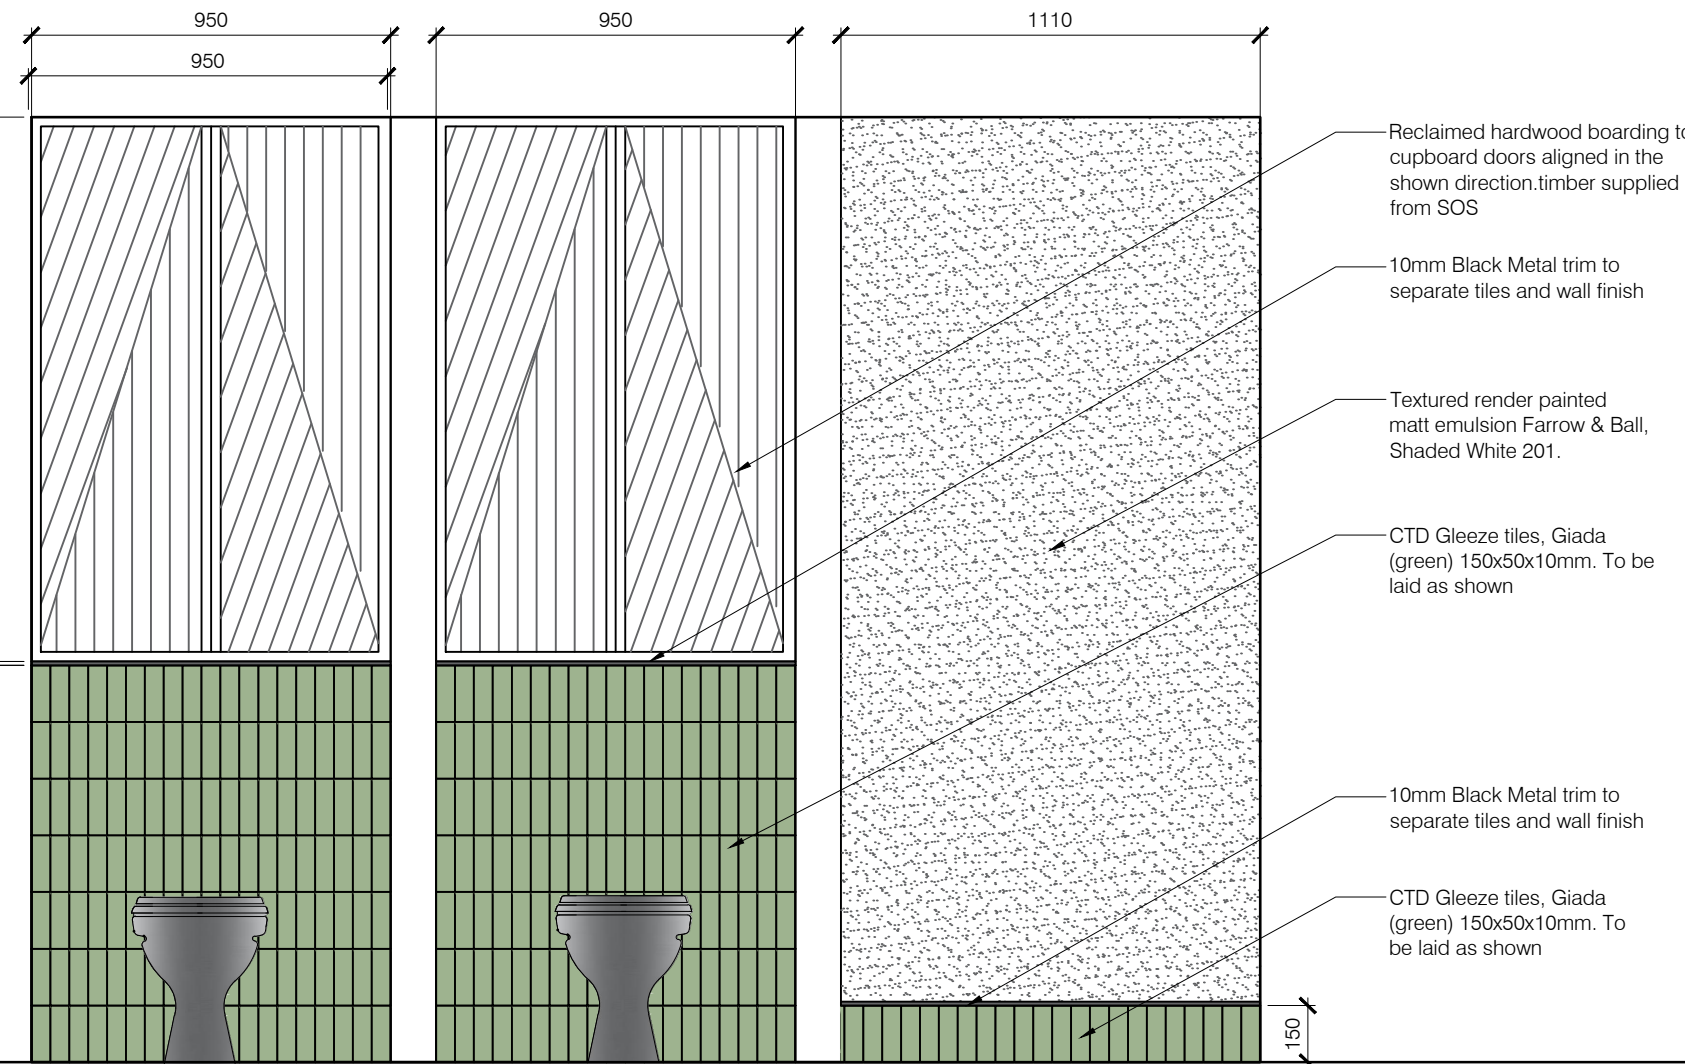

Elevation D-D

Scale 1:20

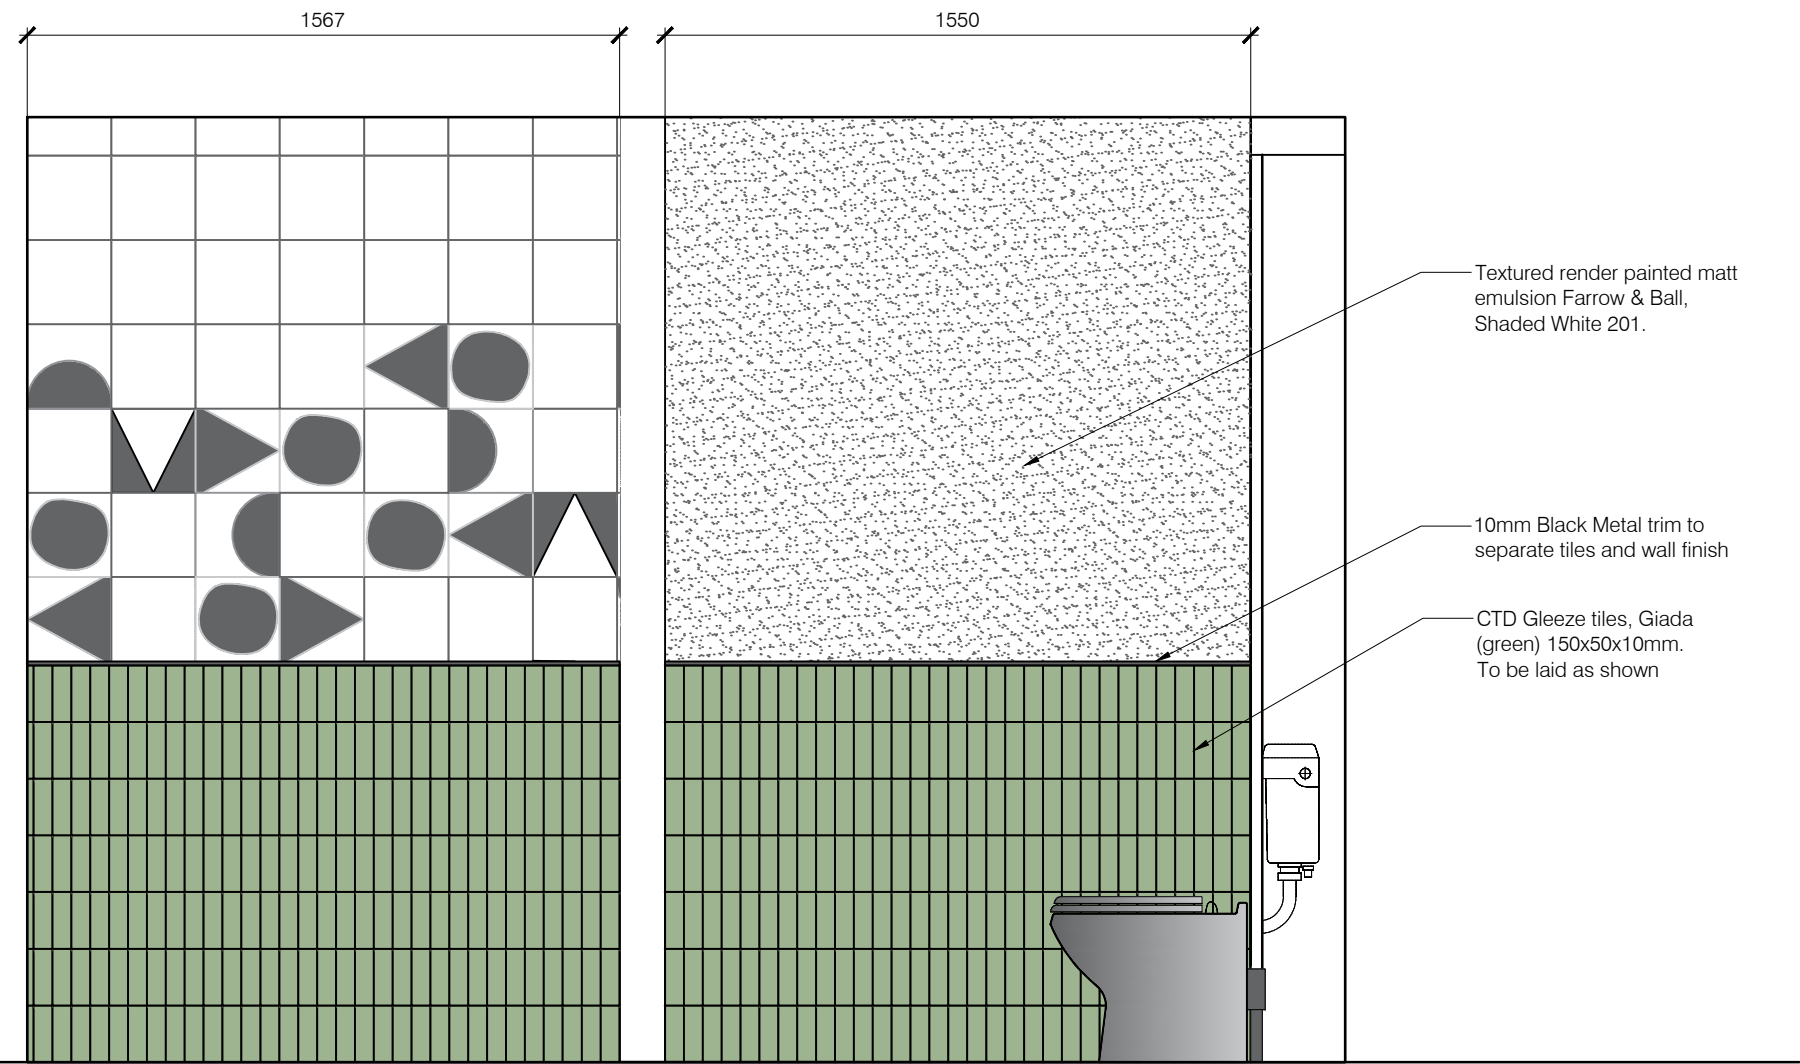

Elevation E-E

Scale 1:20

Location Plan

Scale 1:200

©This drawing is the property of Harrison Company Limited. Copyright is reserved by them and the drawing issued on condition that it is not copied either wholly or part without the consent in writing of Harrison Company Limited. Figured dimensions to take preference over those scaled. All dimensions to be checked on site before commencement of any work or shop drawings. This drawing is to be read in conjunction with the specification when existing.

REVISIONS			
Rev	by	Date	Comment
1			

CLIENT

Nando's

PROJECT

Tesco Extra, Brookfield Centre
Cheshunt
EN8 0TA

TITLE

Proposed Female WC Details

DRAWN

AL

CHECKED

--

SCALE @ A1

As stated

DATE

Mar 2022

DRAWING NO.

4943/31/*

Harrison.

LONDON
BIRMINGHAM
DALLAS

+44 (0) 20 7046 6556
+44 (0) 121 321 3030
+1972 807 9257