


DRAWINGS TO DESCRIBE DESIGN INTENT ONLY
MANUFACTURER TO REVIEW AND CONFIRM ALL
STRUCTURAL SUPPORT AND FIXING DETAILS AND
ISSUE JUICY DESIGN WITH SHOP DRAWINGS PRIOR
TO CONSTRUCTION.


SHOPFITTER TO ENSURE STRUCTURAL STABILITY AND ALLOW AND SUPPLY STRUCTURAL CERTIFICATE FOR INSTALLATION.

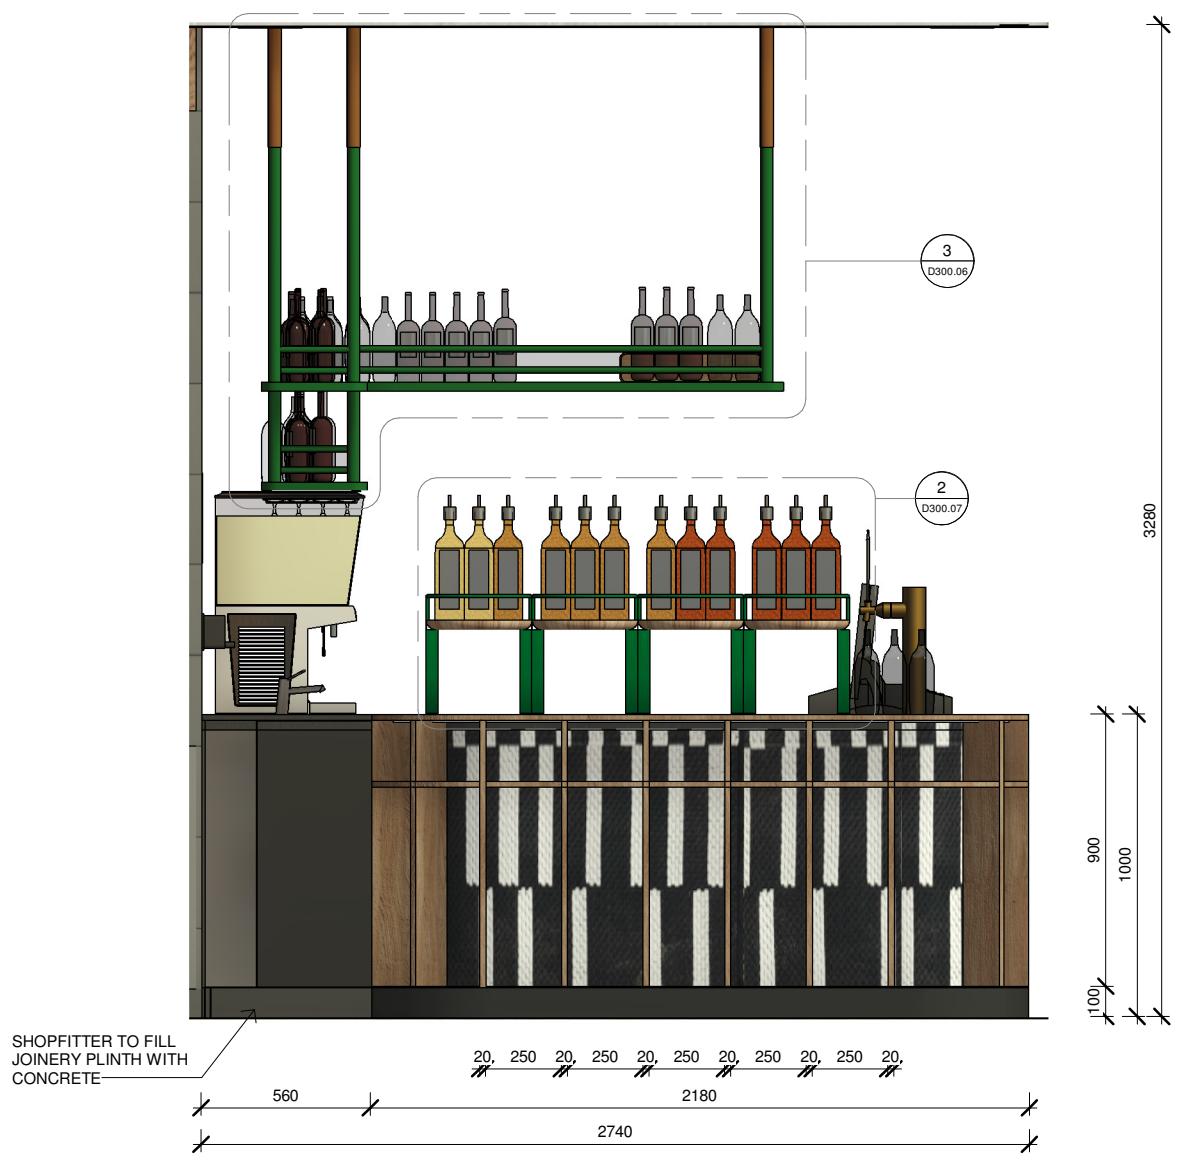

1 ELEVATION
1 : 25

1 : 25

Revisions					General Notes				
					Do not scale this drawing. The drawing shows design intent only. All dimensions to be checked on site prior to construction or production. Construction details to be confirmed by contractor/manufacturer. This is a computer generated drawing. Do not amend by hand. Figure dimensions are to be used. Contact architect for clarification if dimensions are not clear. All dimensions are in millimeters. All discrepancies and omissions on site must be reported to the architect for their comments or approval prior to commencing work.				
A Issue	TENDER Description	17.10.23 Date	NA Ctrl. No.	JS Int.					

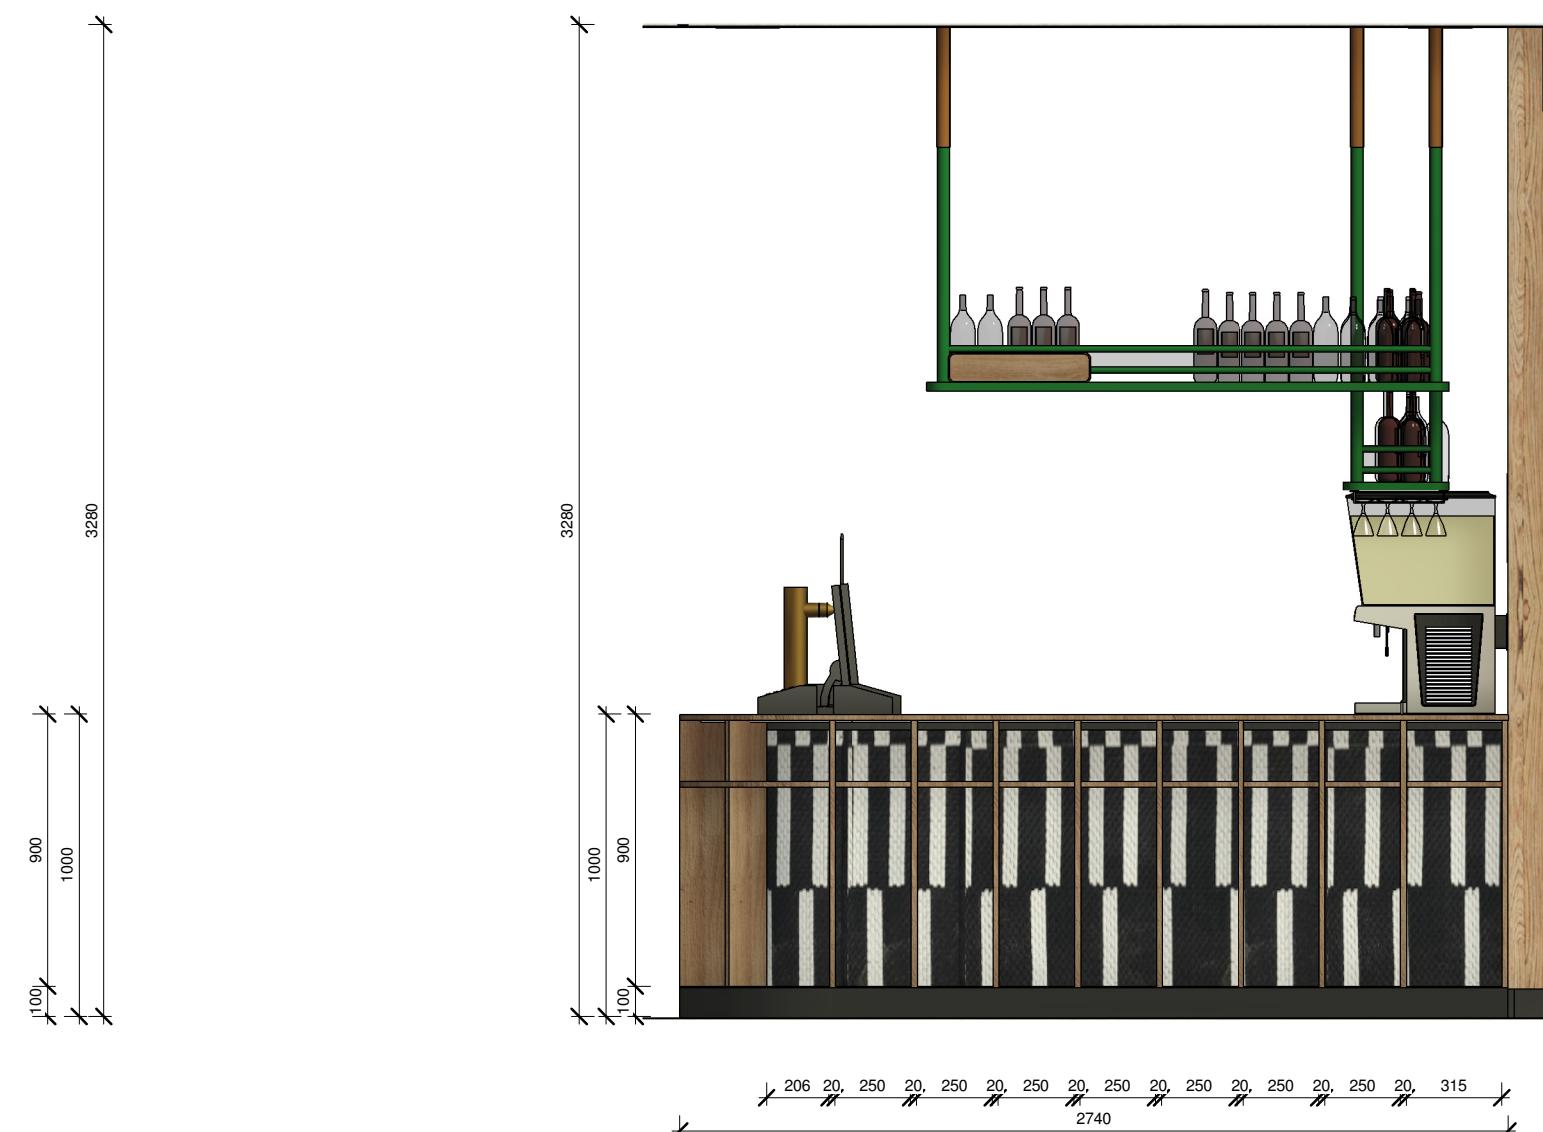

2 ELEVATION
1 : 25

1 : 25

Client	Architect	Project	Scale	Series
NANDO'S AUSTRALIA		NANDO'S HEAD OFFICE	As indicated @ A3	NANDOS AUS
Project Manager	Consultants	JUICY DESIGN 123 Reservoir St Surry Hills NSW T: +61 2 9380 4211 E: tom@juiciedesign.com.au www.juiciedesign.com.au	Location	Drawing SERVICE COUNTER AREA
			Project Number	Drawing Number
			-	D300.02 A