


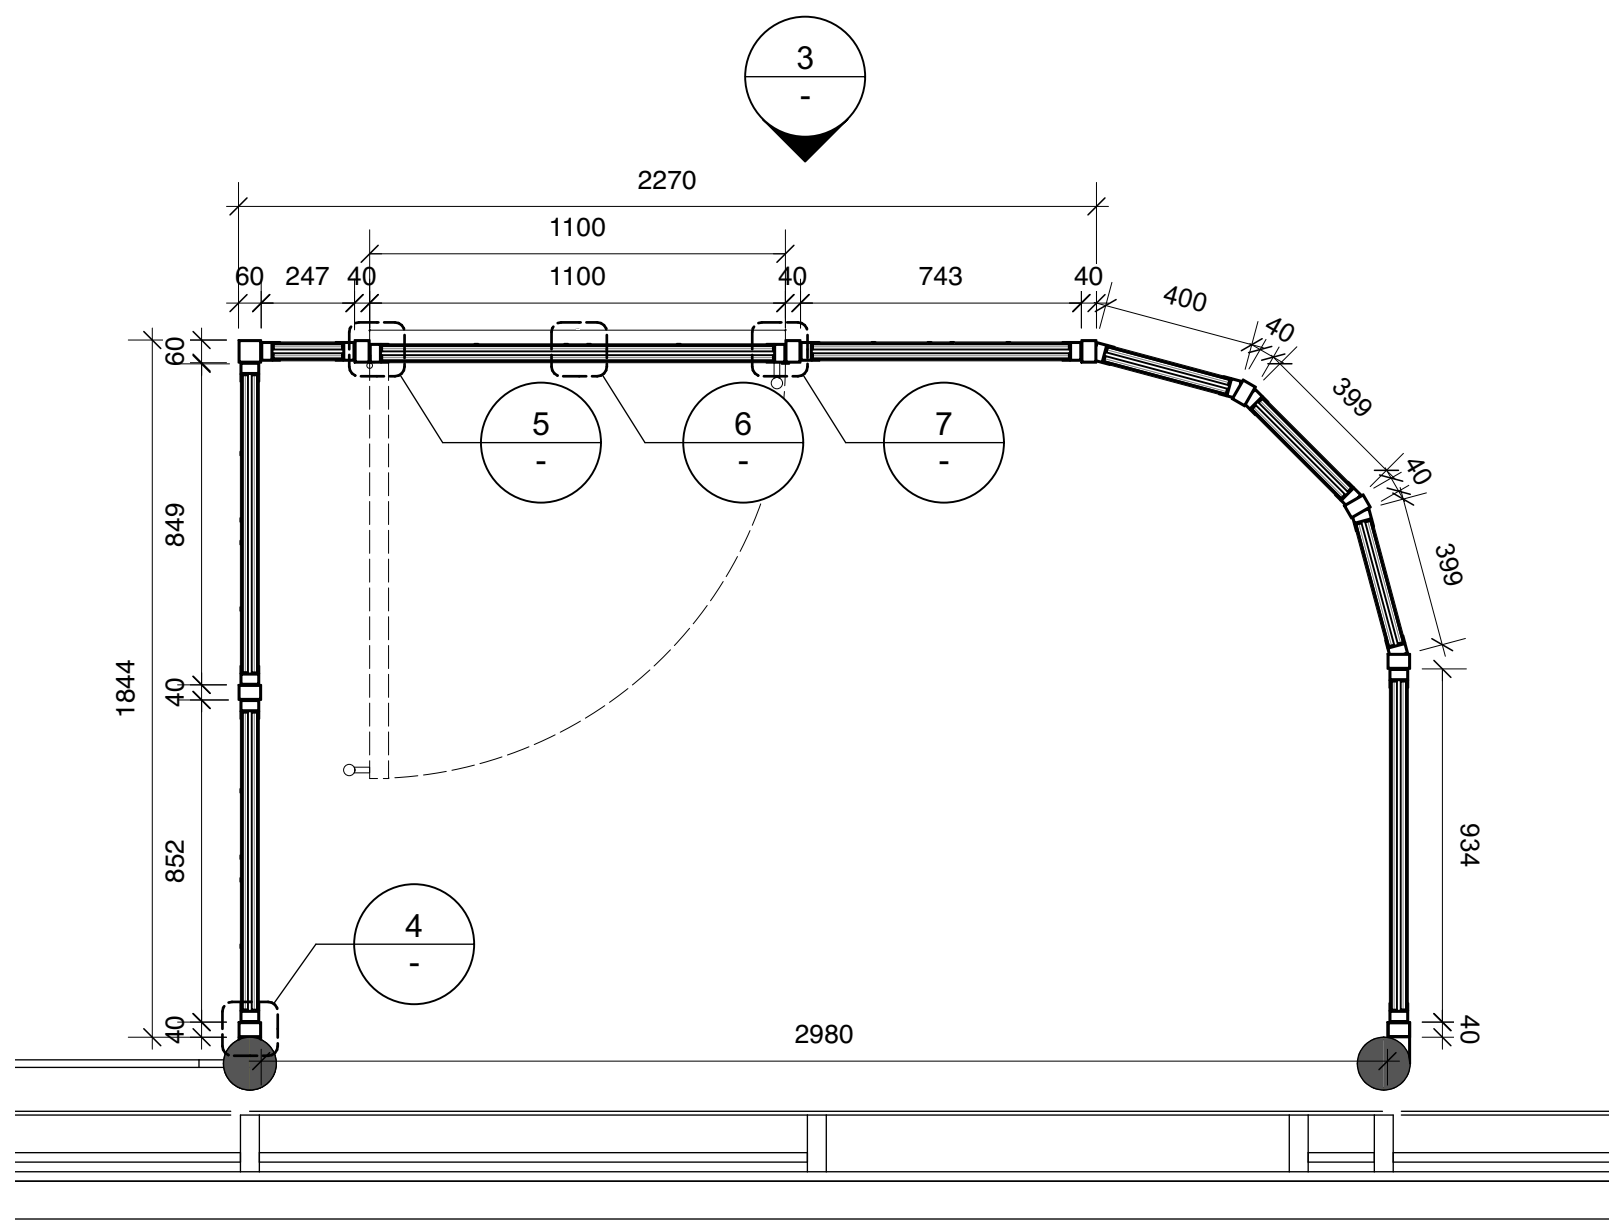


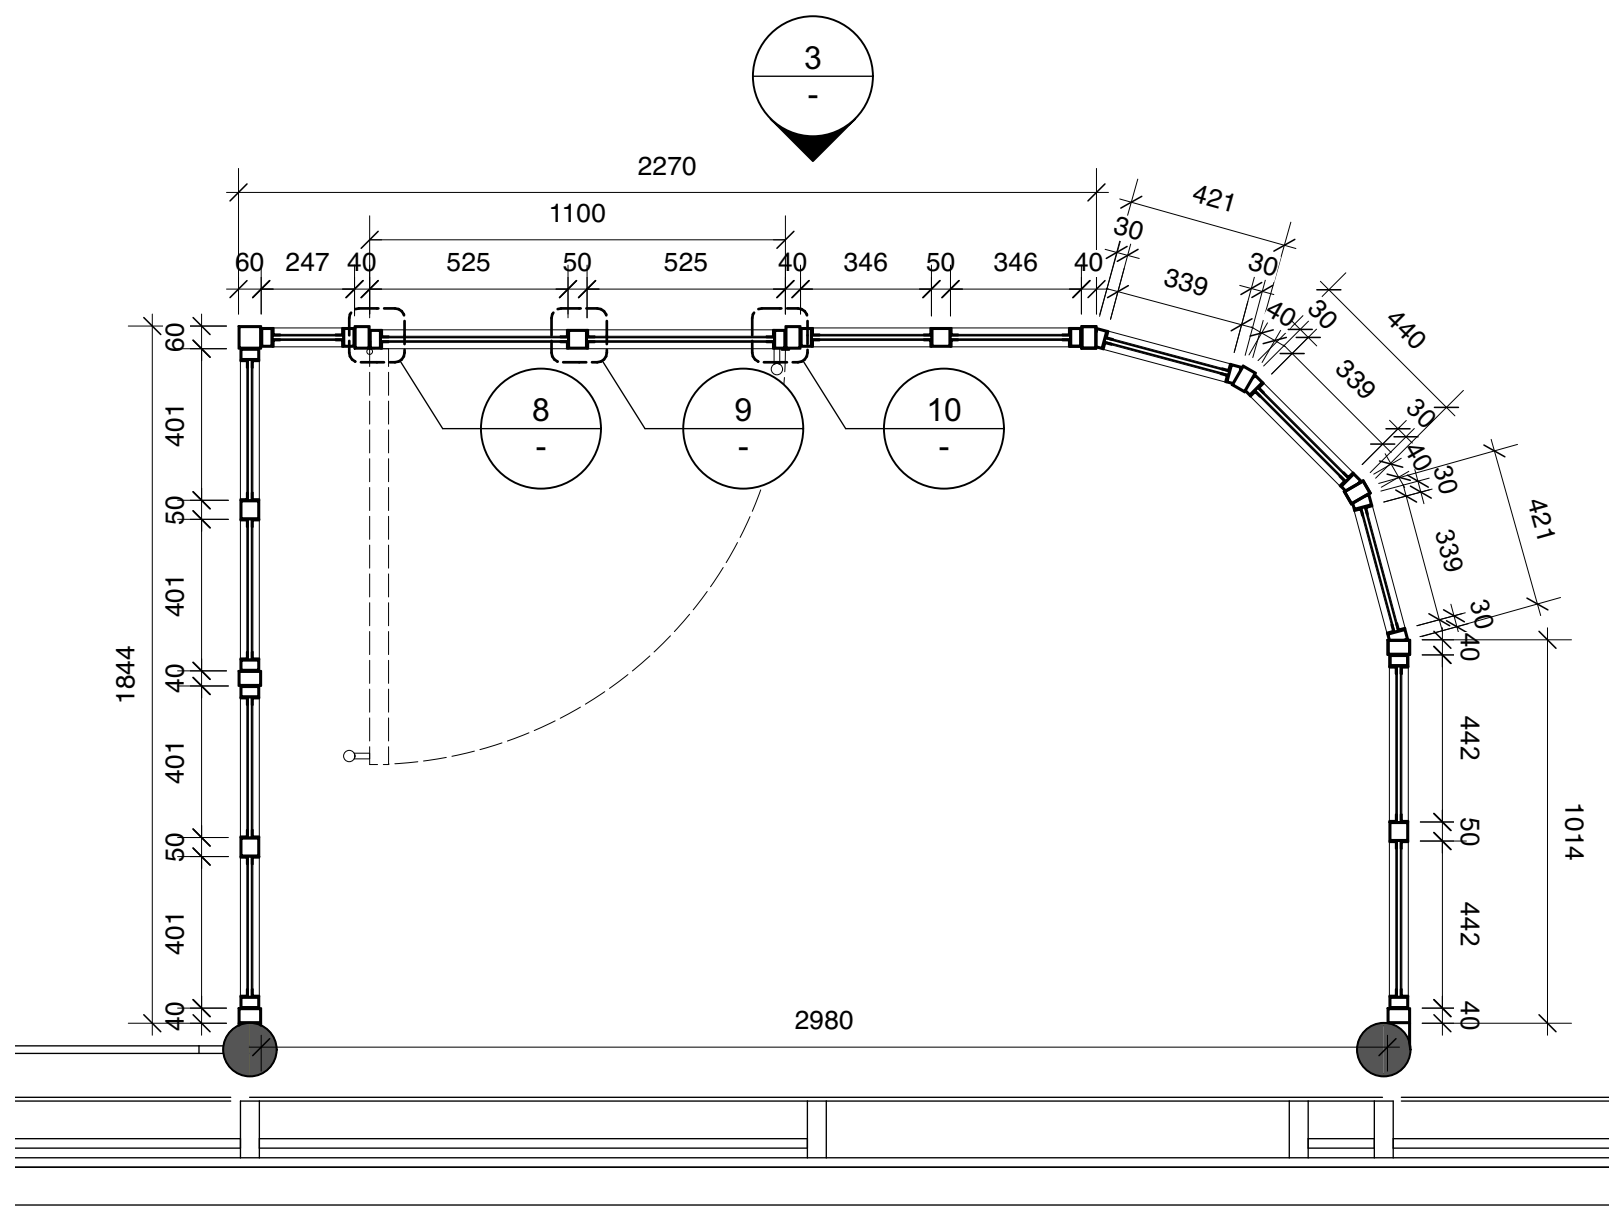



1 LOBBY - PLAN 1
SCALE: 1:20

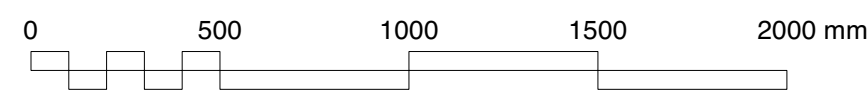


1 LOBBY - PLAN 2
SCALE: 1:20

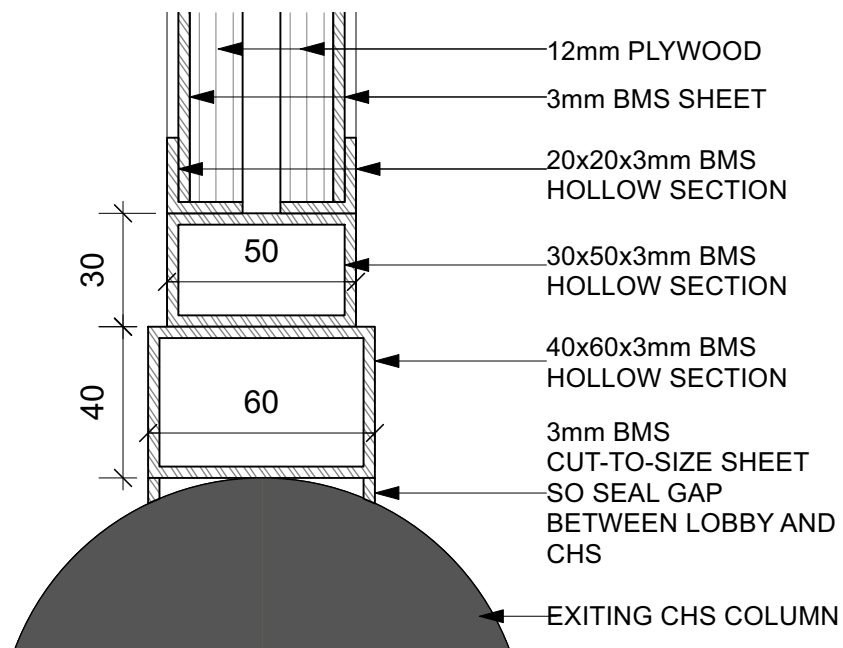


4 DETAIL 4
SCALE: Half Actual Size

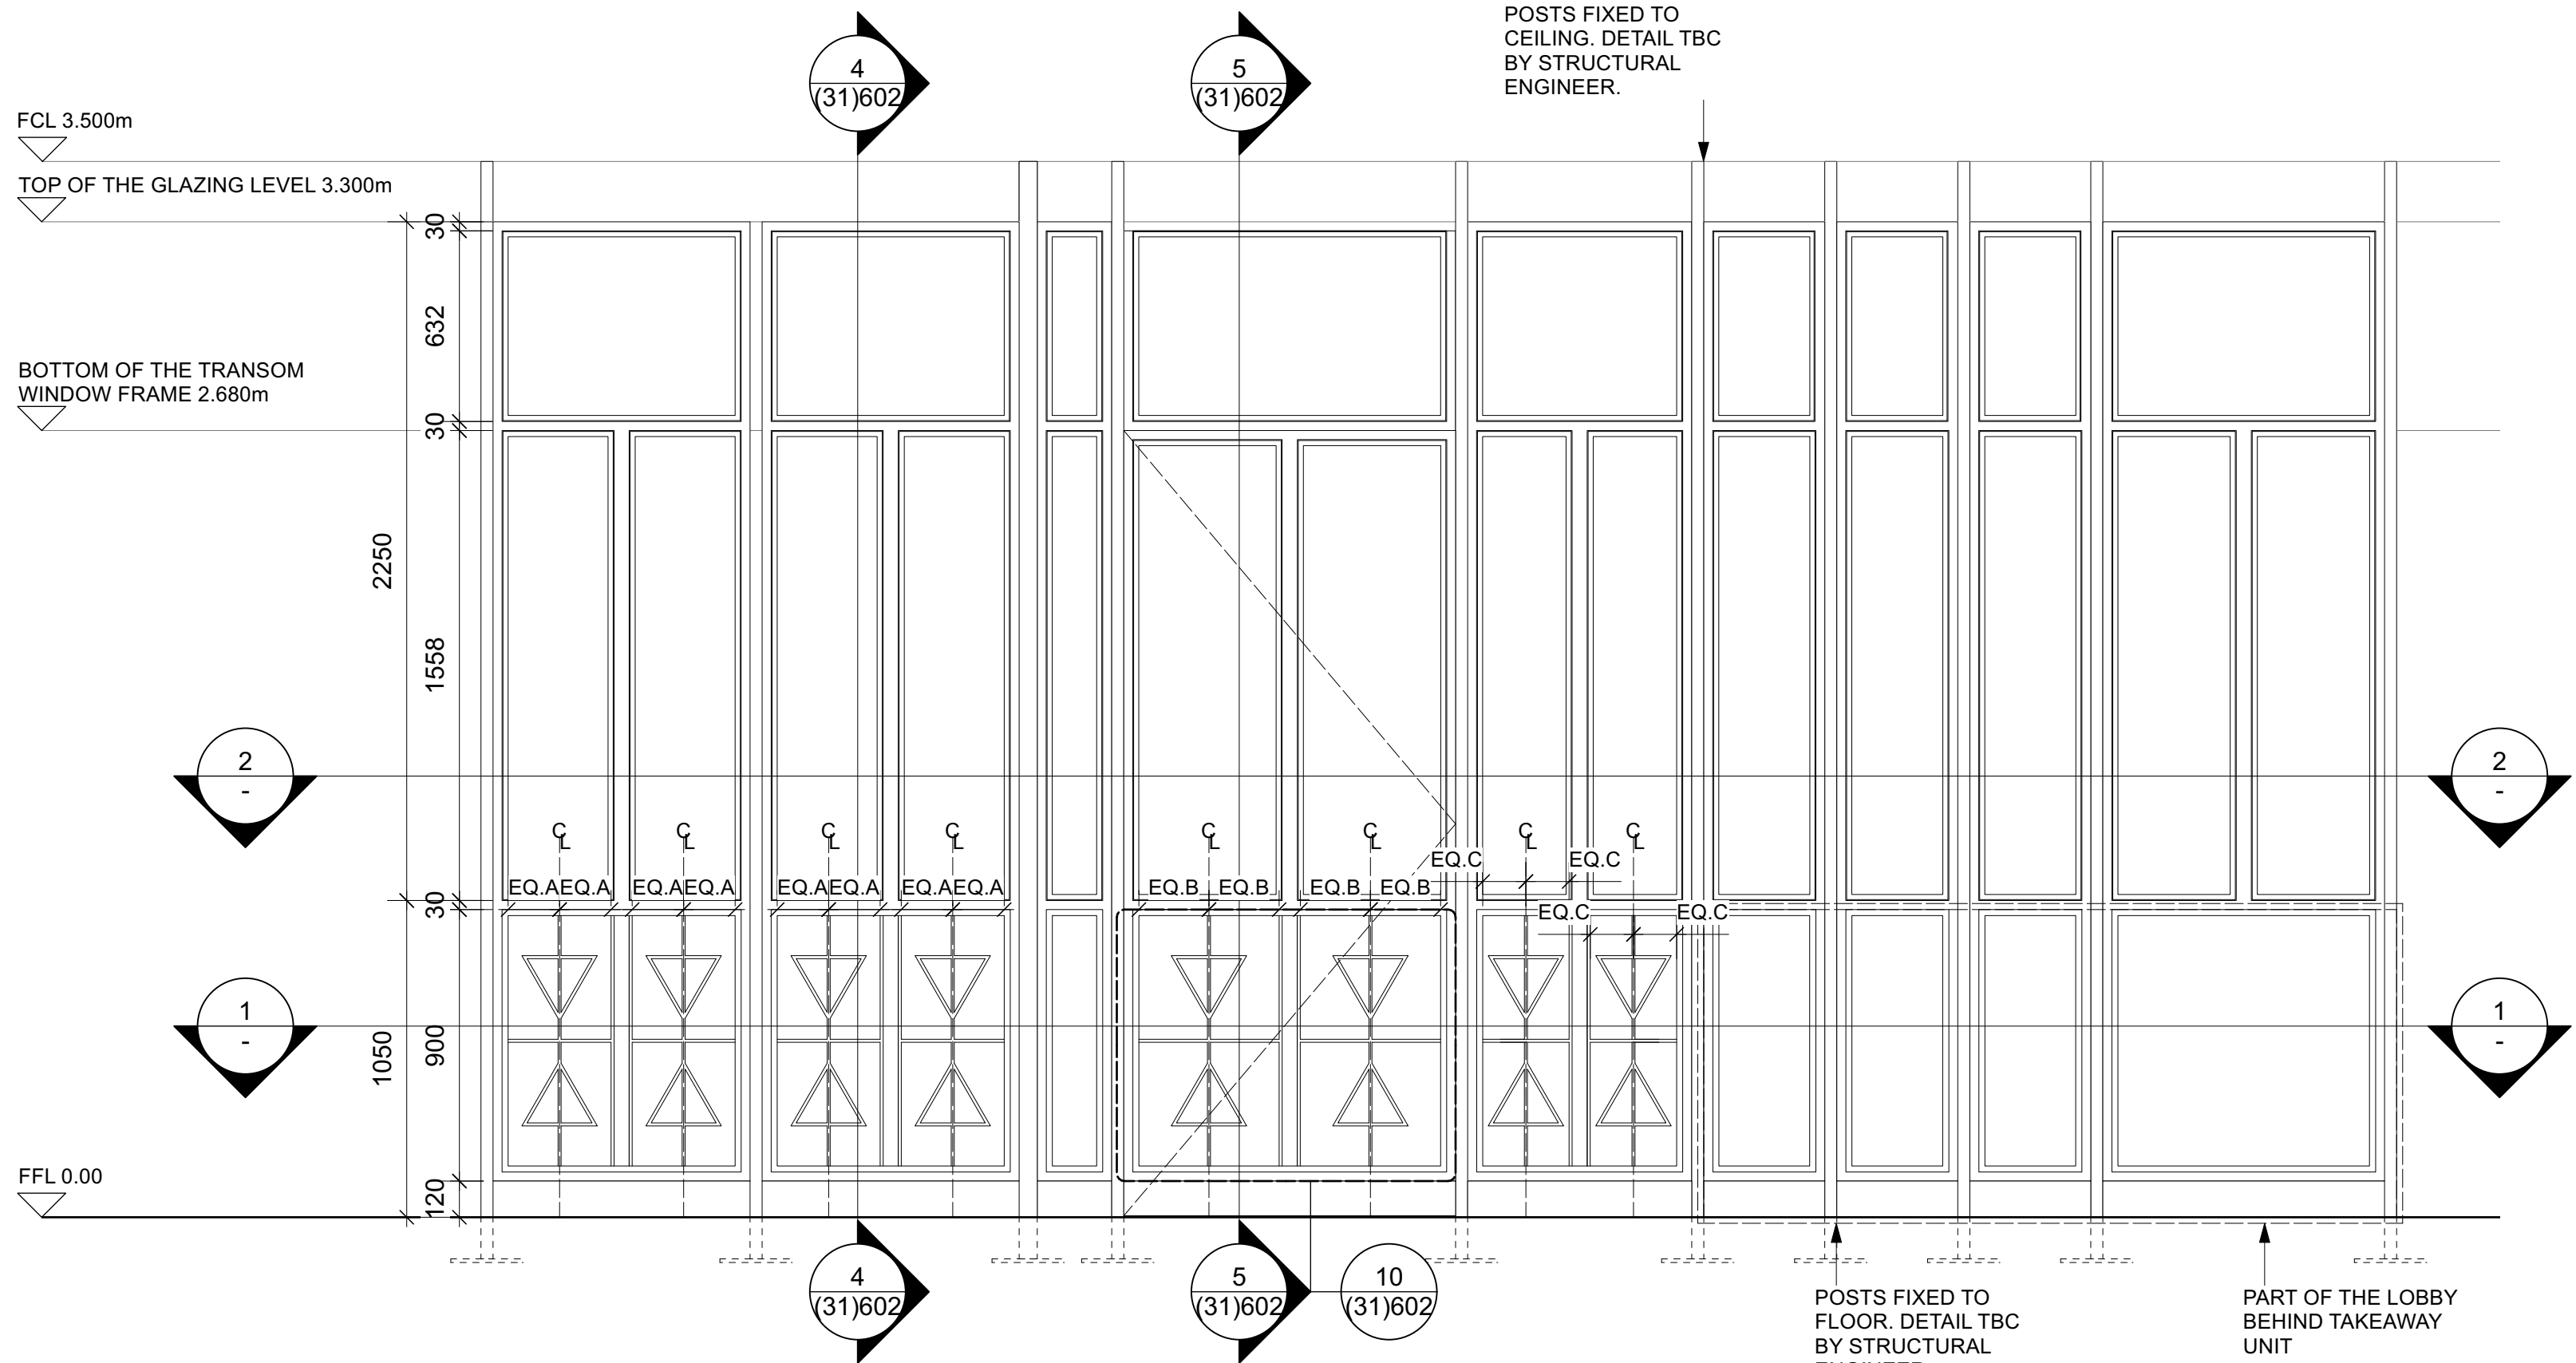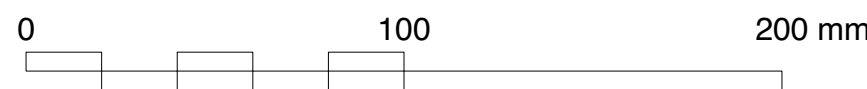


3 LOBBY - UNFOLDED ELEVATION 3
SCALE: 1:20

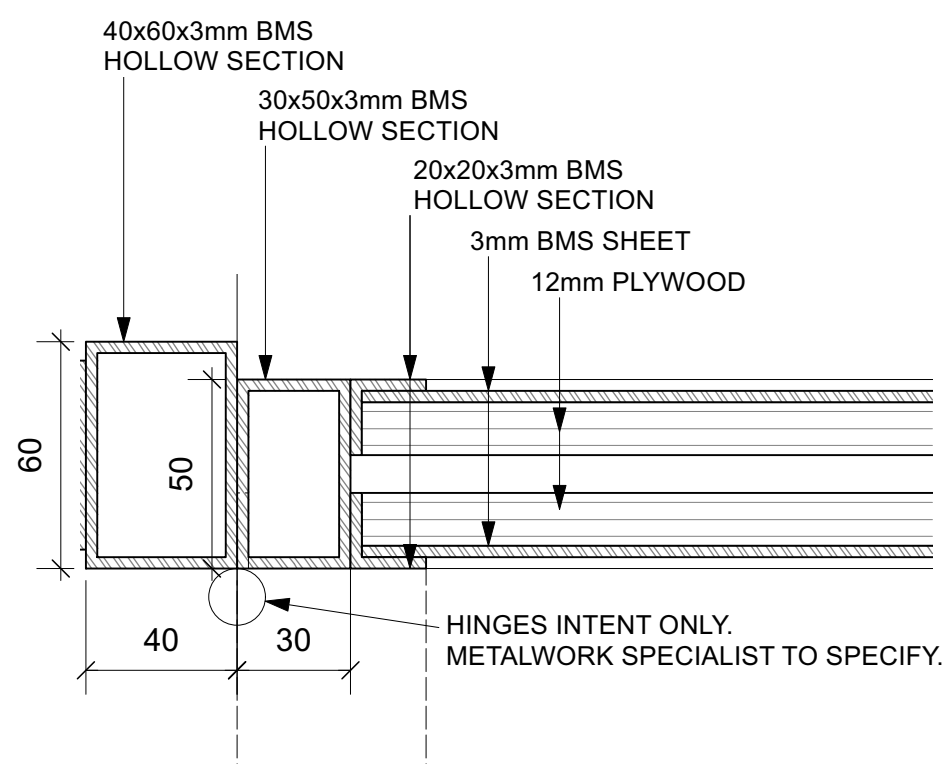


5 DETAIL 5
SCALE: Half Actual Size

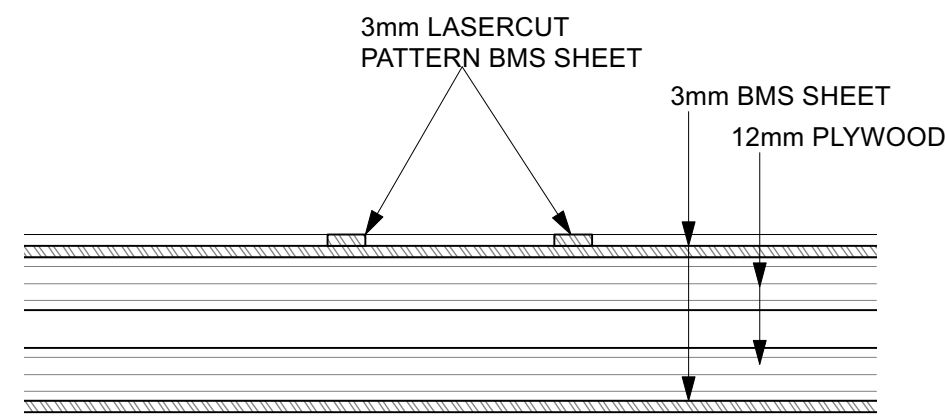


6 DETAIL 6
SCALE: Half Actual Size

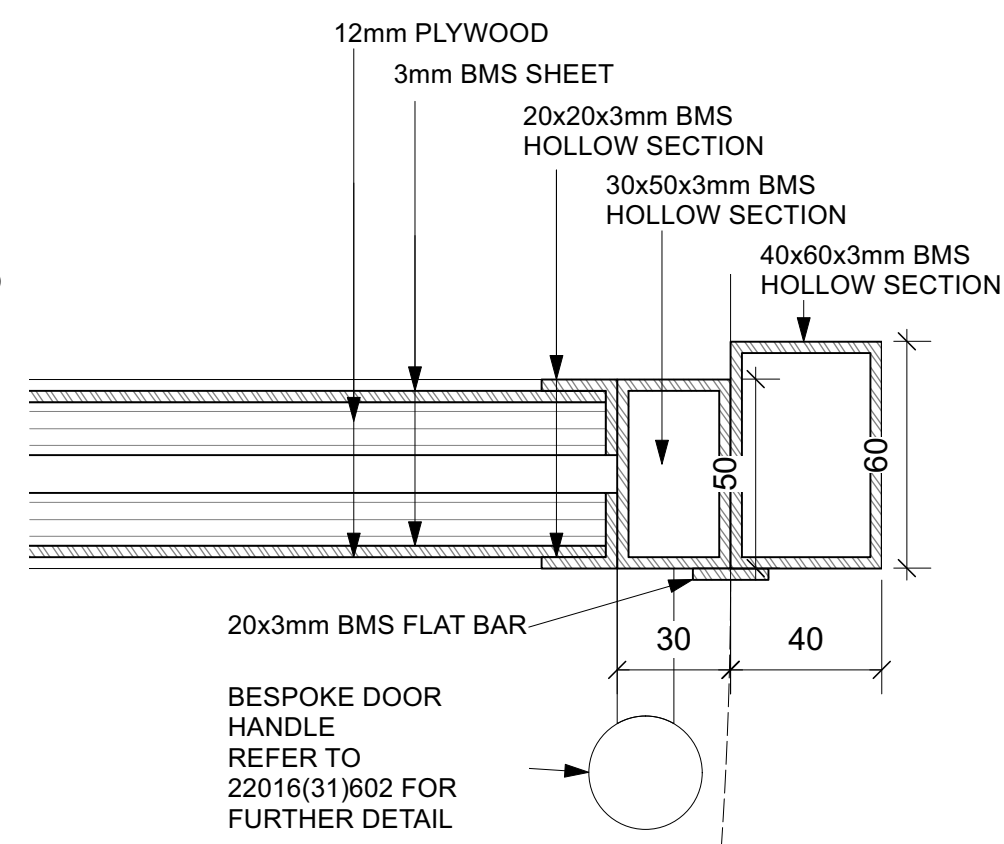


7 DETAIL 7
SCALE: Half Actual Size

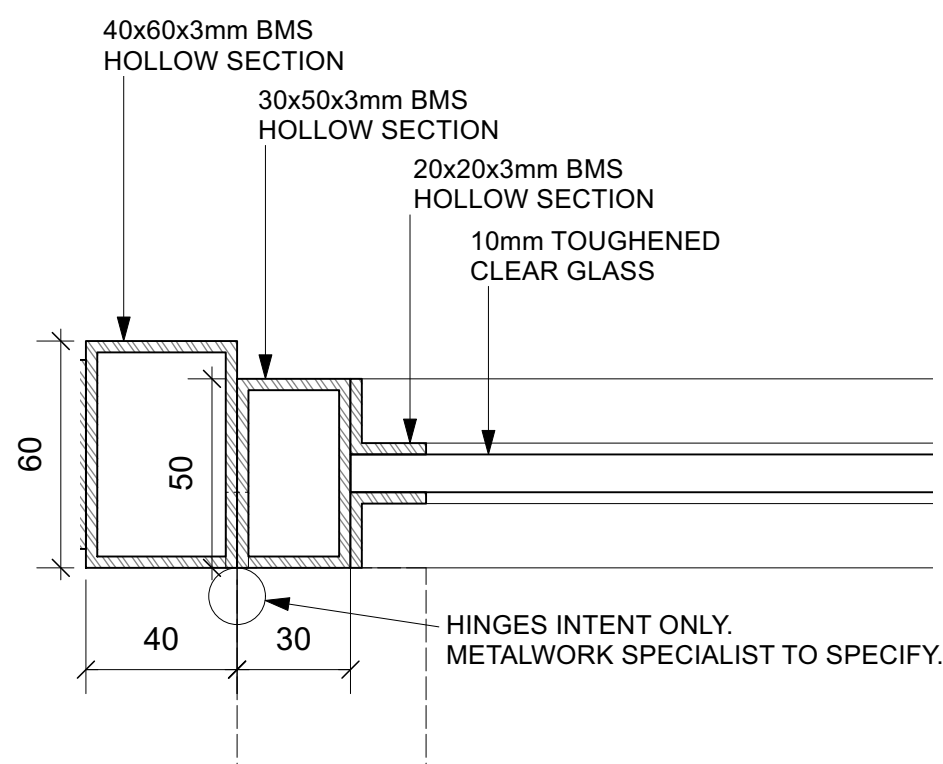

8 DETAIL 8
SCALE: Half Actual Size

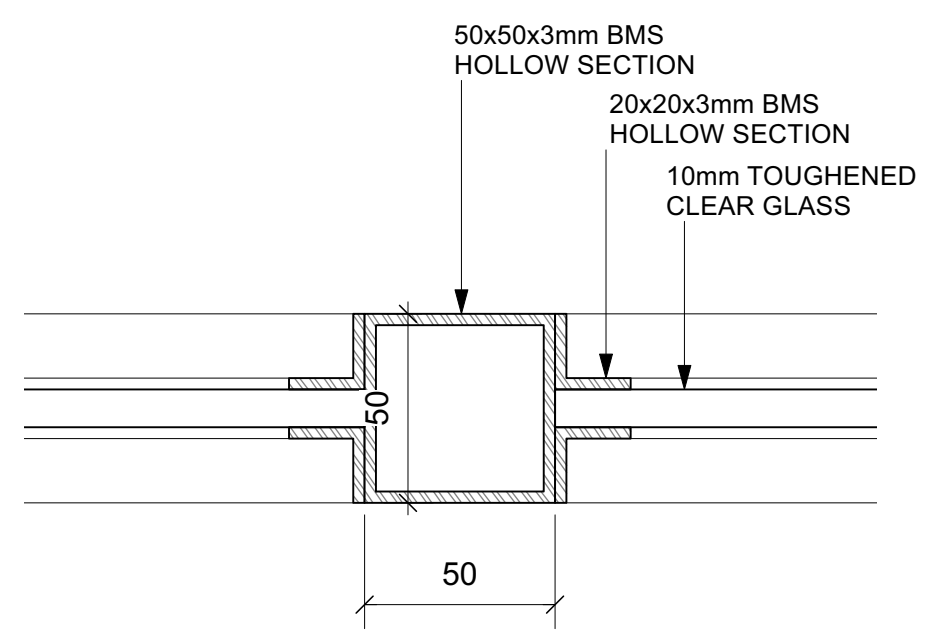

9 DETAIL 9
SCALE: Half Actual Size

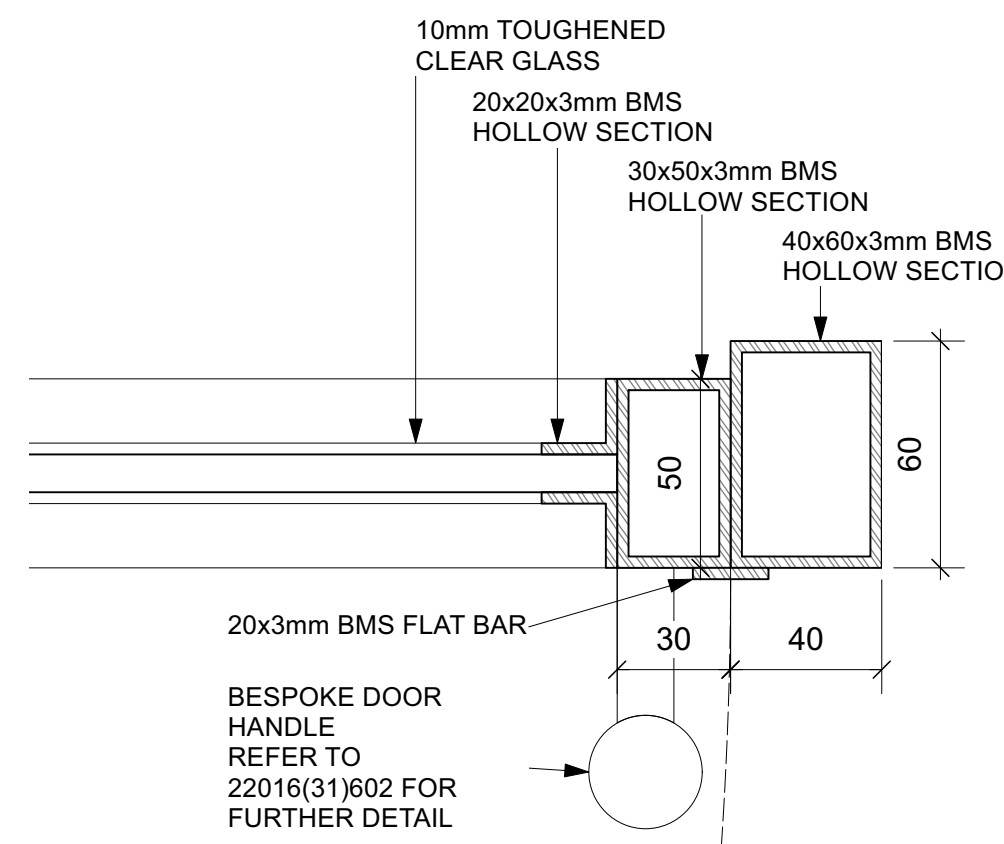

10 DETAIL 10
SCALE: Half Actual Size

DRAFT

GENERAL NOTES
DO NOT SCALE FROM DRAWINGS. ALL DIMENSIONS TO BE CHECKED ON SITE. REPORT OMISSIONS AND DISCREPANCIES TO THE ARCHITECT IMMEDIATELY.
REVISION DATES MARKED ON THE DRAWING ARE STATED IN THE FOLLOWING ORDER: YEAR, MONTH, DAY (YY.MM.DD).
© MORENO MASEY LTD

NOTES
METALWORK MANUFACTURER TO CONDUCT SITE SURVEY PRIOR MANUFACTURING.

00 240201 FOR SE [GP]

REV DATE NOTES

MorenoMasey
Working From_Southwark
32 Blackfriars Road, London, SE1 9PB
+44 20 3142 6554
morenomasey.com

PROJECT
NANDO'S LISBURN
CLIENT
NANDO'S CHICKENLAND
DRAWING TITLE
LOBBY DETAIL 1 OF 2

SCALE AS SHOWN@A1	DATE FEB 24	DRAWN GP	CHECK
PROJECT NO. 22016	DWG NO. (31) 601	REVISION 00	