

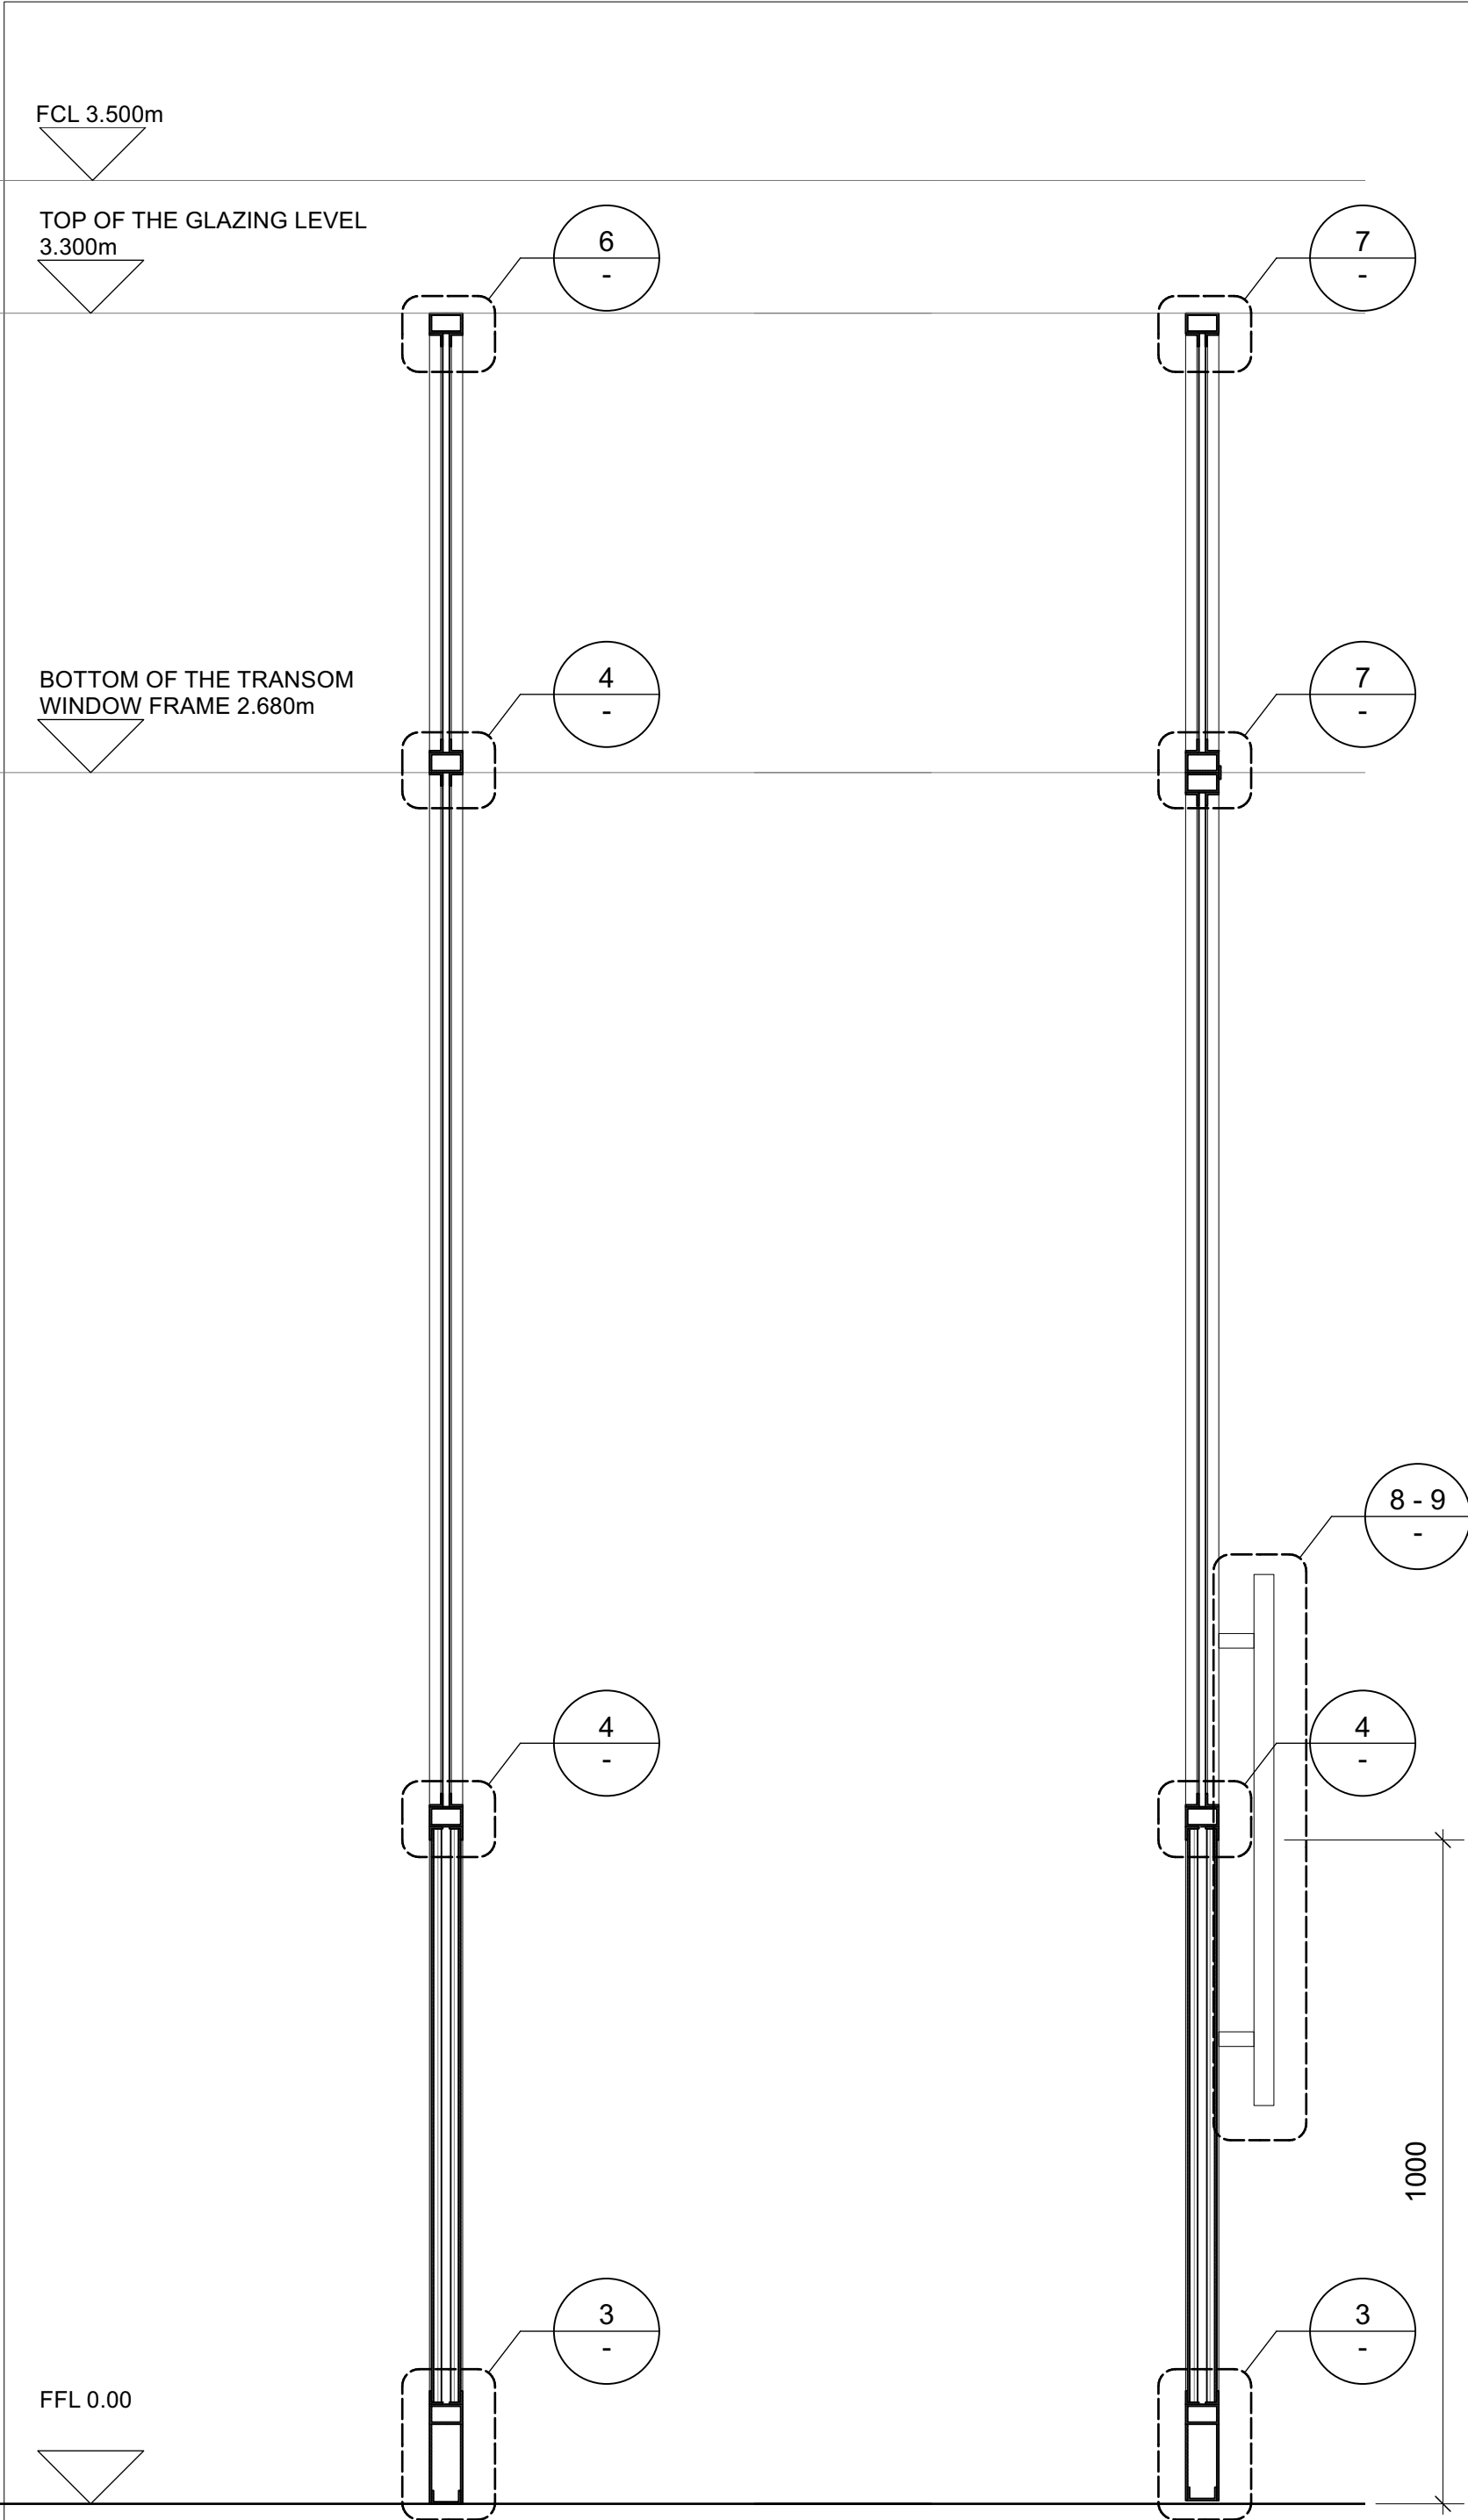


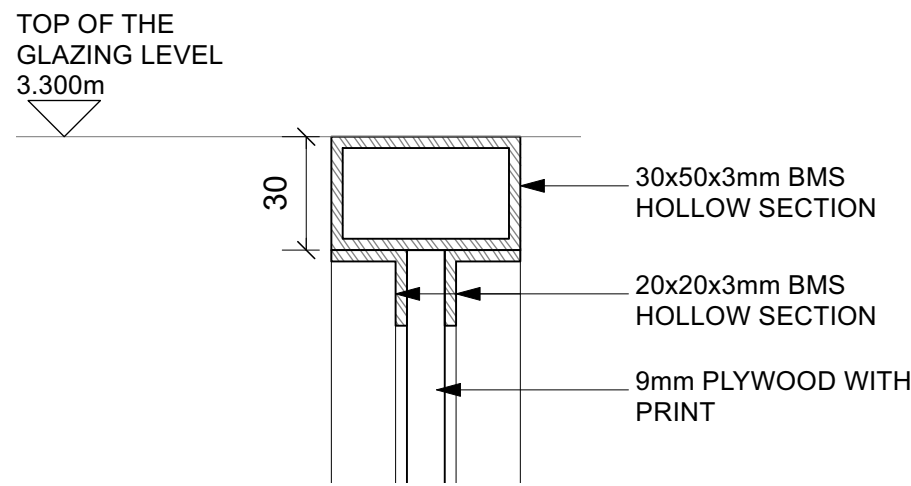


1 SECTION 4
SCALE: 1:10


2 SECTION 5
SCALE: 1:10

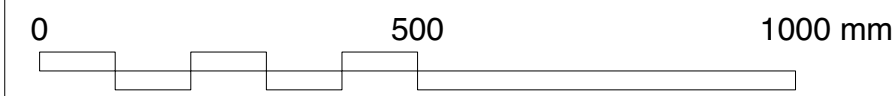


6 DETAIL 6
SCALE: Half Actual Size

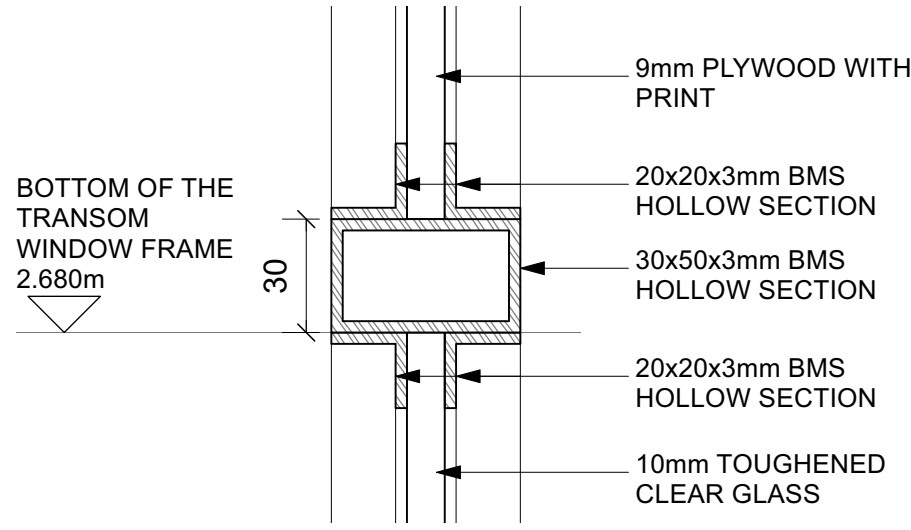



5 DETAIL 5
SCALE: Half Actual Size

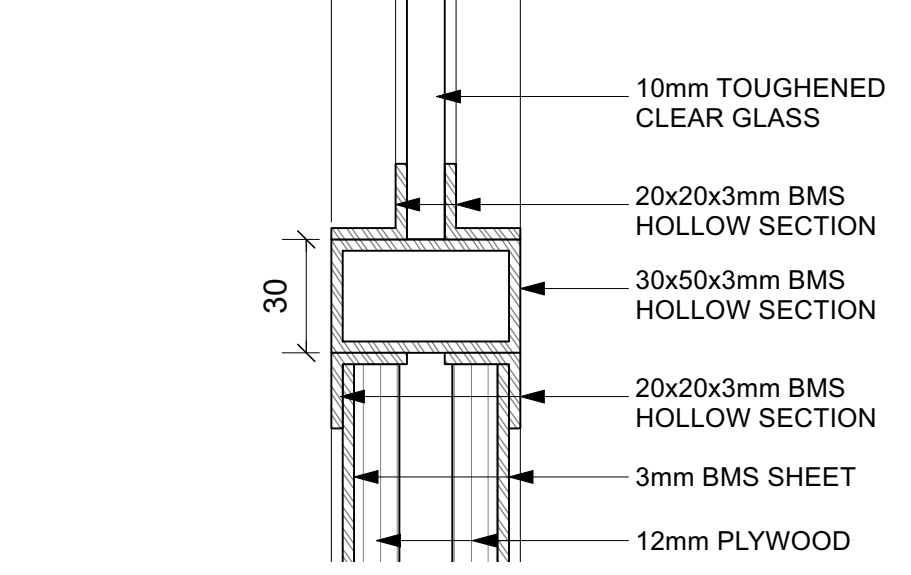


4 DETAIL 4
SCALE: Half Actual Size

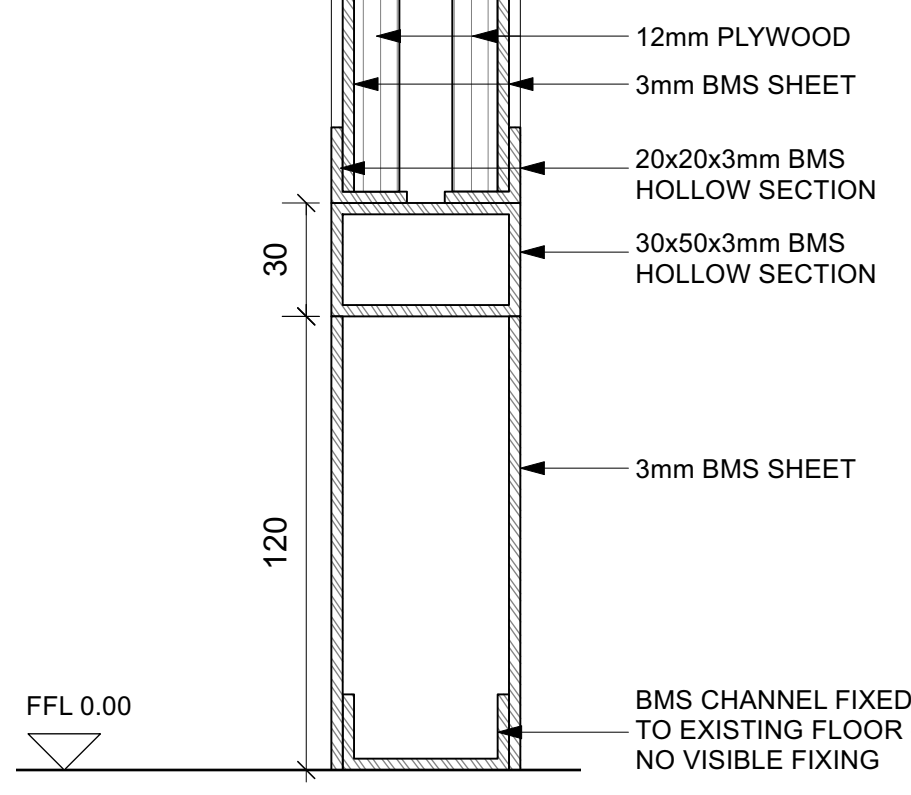

3 DETAIL 3
SCALE: Half Actual Size

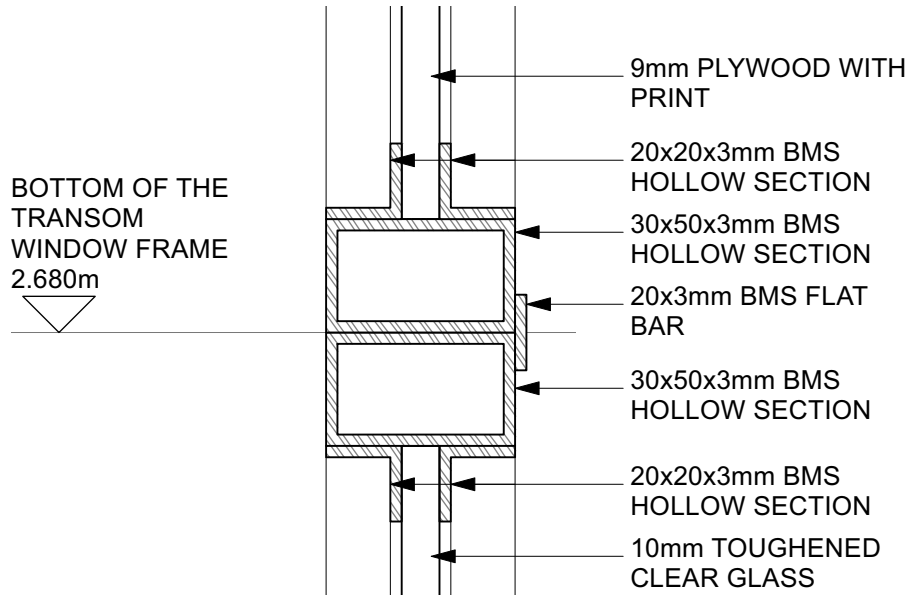
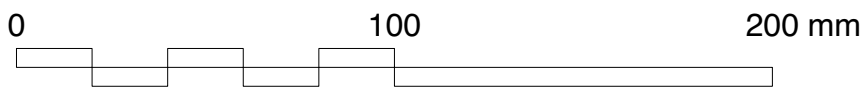


7 DETAIL 7
SCALE: Half Actual Size

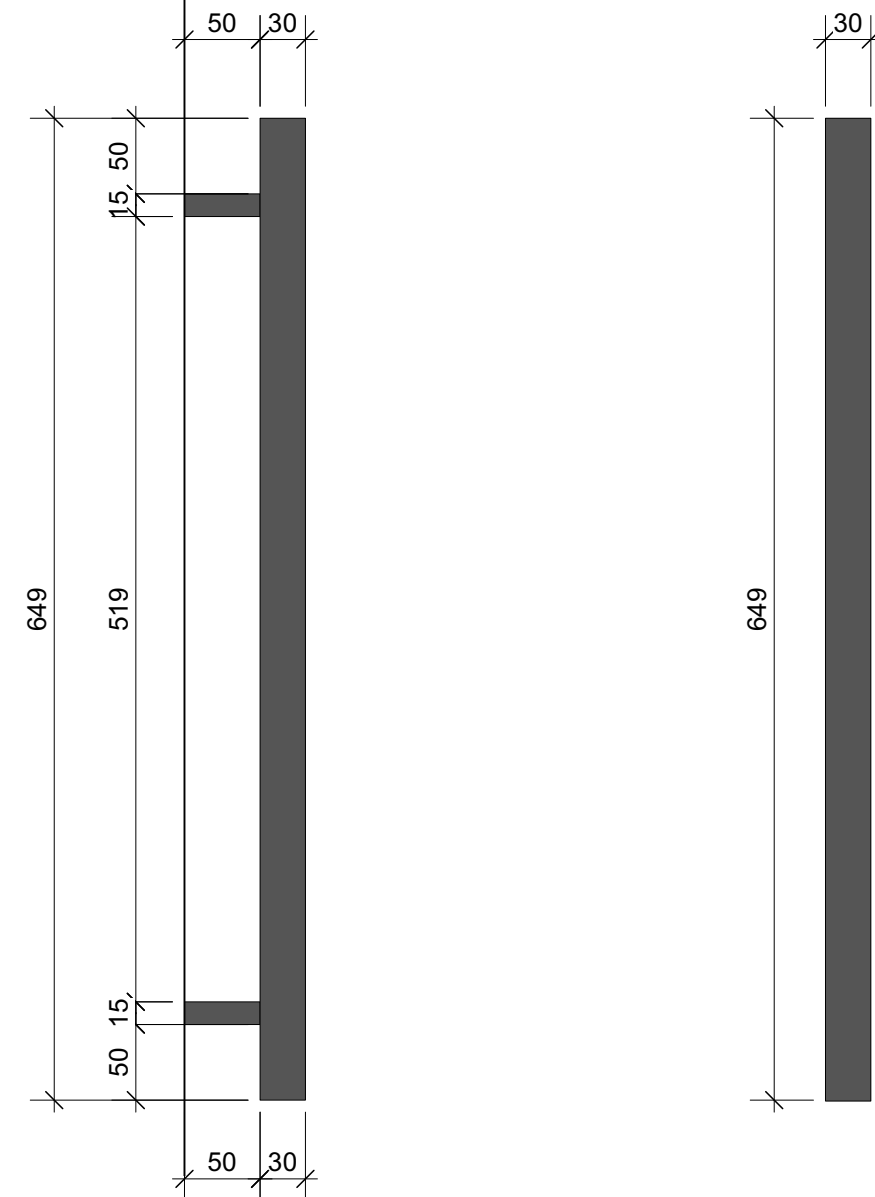


8 DETAIL 8
SCALE: 1:5

9 DETAIL 9
SCALE: 1:5

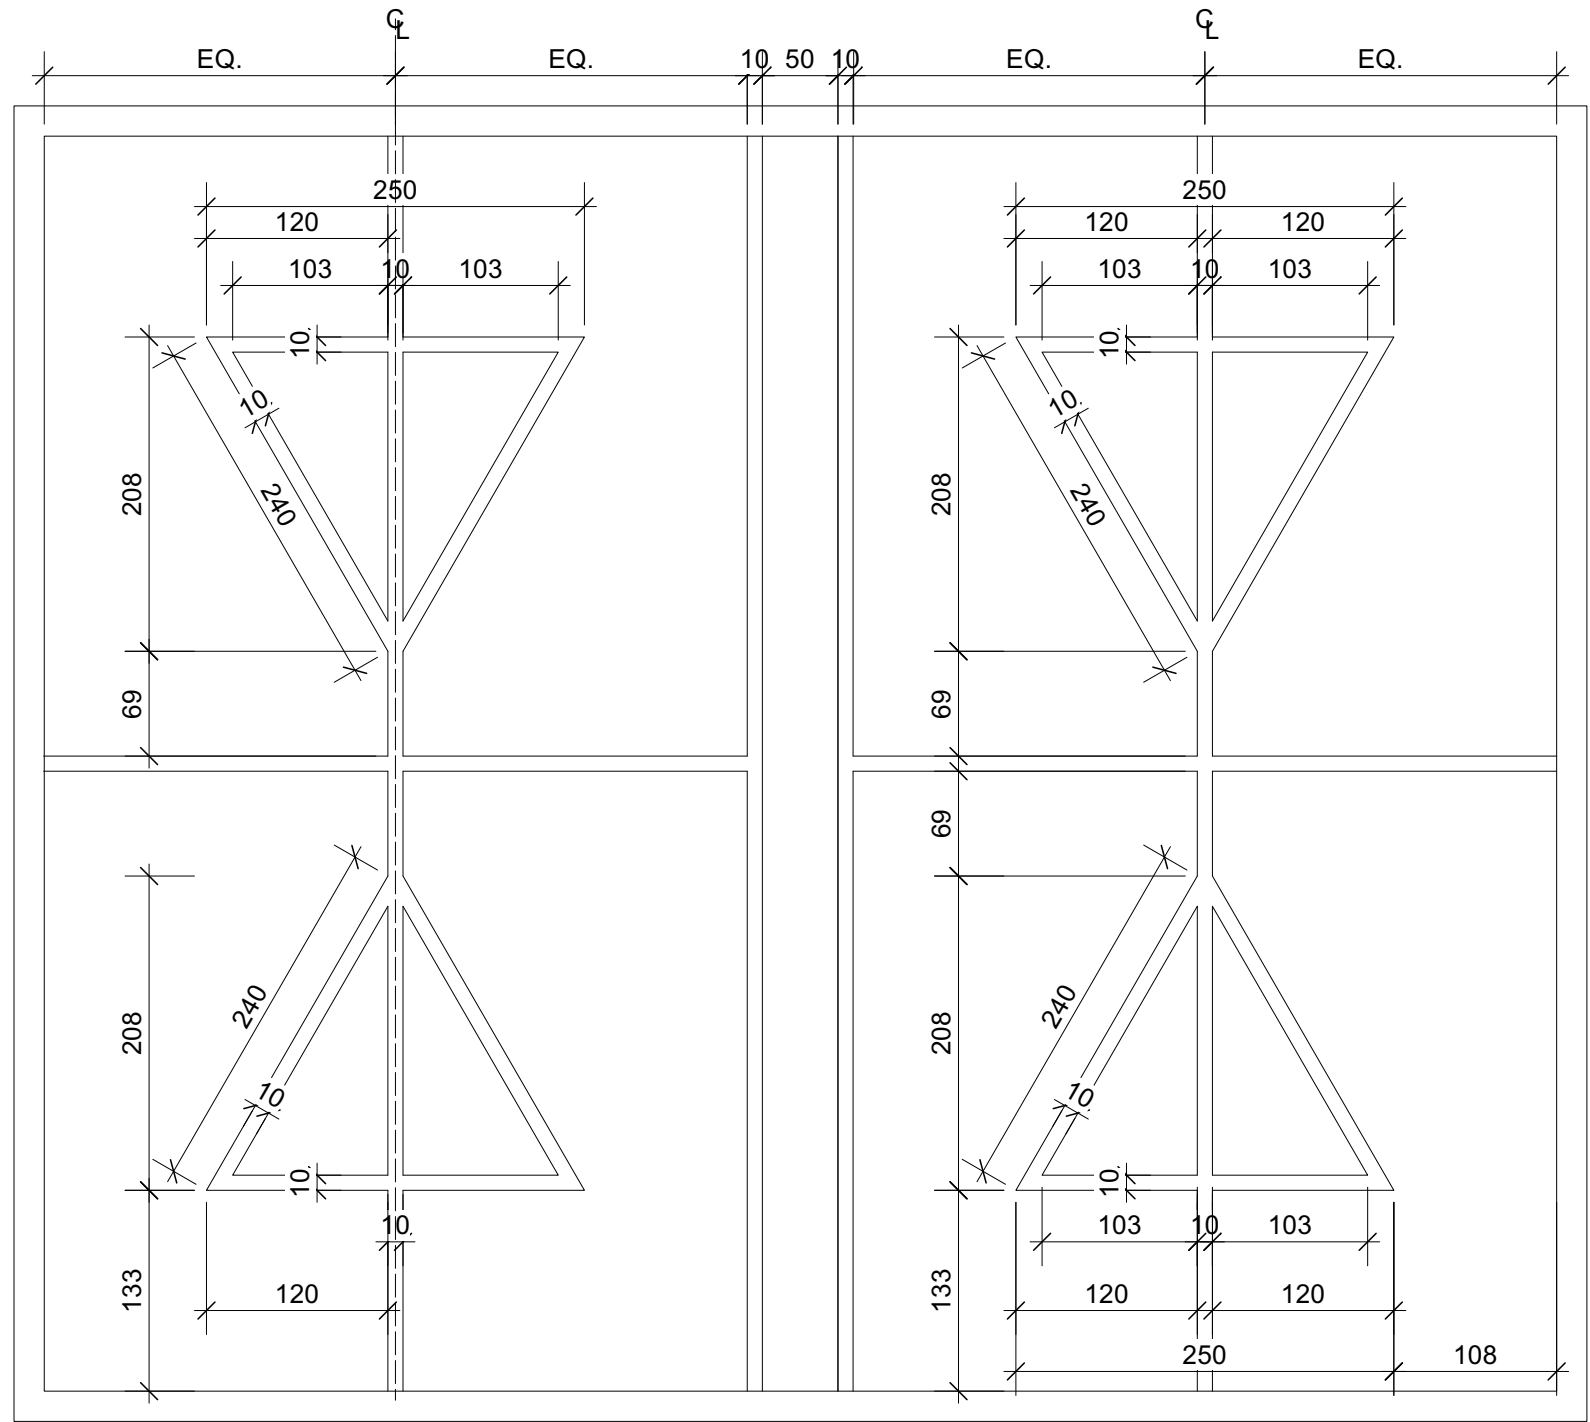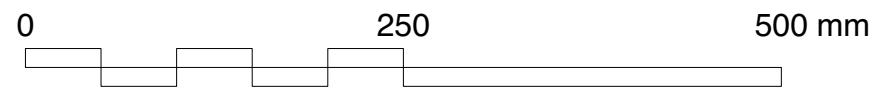

10 DETAIL 10
SCALE: 1:5

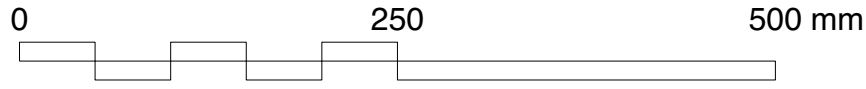

DRAFT

GENERAL NOTES

DO NOT SCALE FROM DRAWINGS. ALL DIMENSIONS TO BE CHECKED ON SITE. REPORT OMISSIONS AND DISCREPANCIES TO THE ARCHITECT IMMEDIATELY.

REVISION DATES MARKED ON THE DRAWING ARE STATED IN THE FOLLOWING ORDER: YEAR, MONTH, DAY (YY.MM.DD).

© MORENO MASEY LTD

NOTES

METALWORK MANUFACTURER TO CONDUCT SITE SURVEY PRIOR MANUFACTURING.

00	240201	FOR SE [GP]
REV	DATE	NOTES
MorenoMasey Working From_Southwark 32 Blackfriars Road, London, SE1 9PB +44 20 3142 6554 morenomasey.com		
PROJECT NANDO'S LISBURN		
CLIENT NANDO'S CHICKENLAND		
DRAWING TITLE LOBBY DETAIL 2 OF 2		
SCALE AS SHOWN@A1	DATE FEB 24	DRAWN GP
PROJECT NO. 22016	DWG NO. (31) 602	CHECK 00