

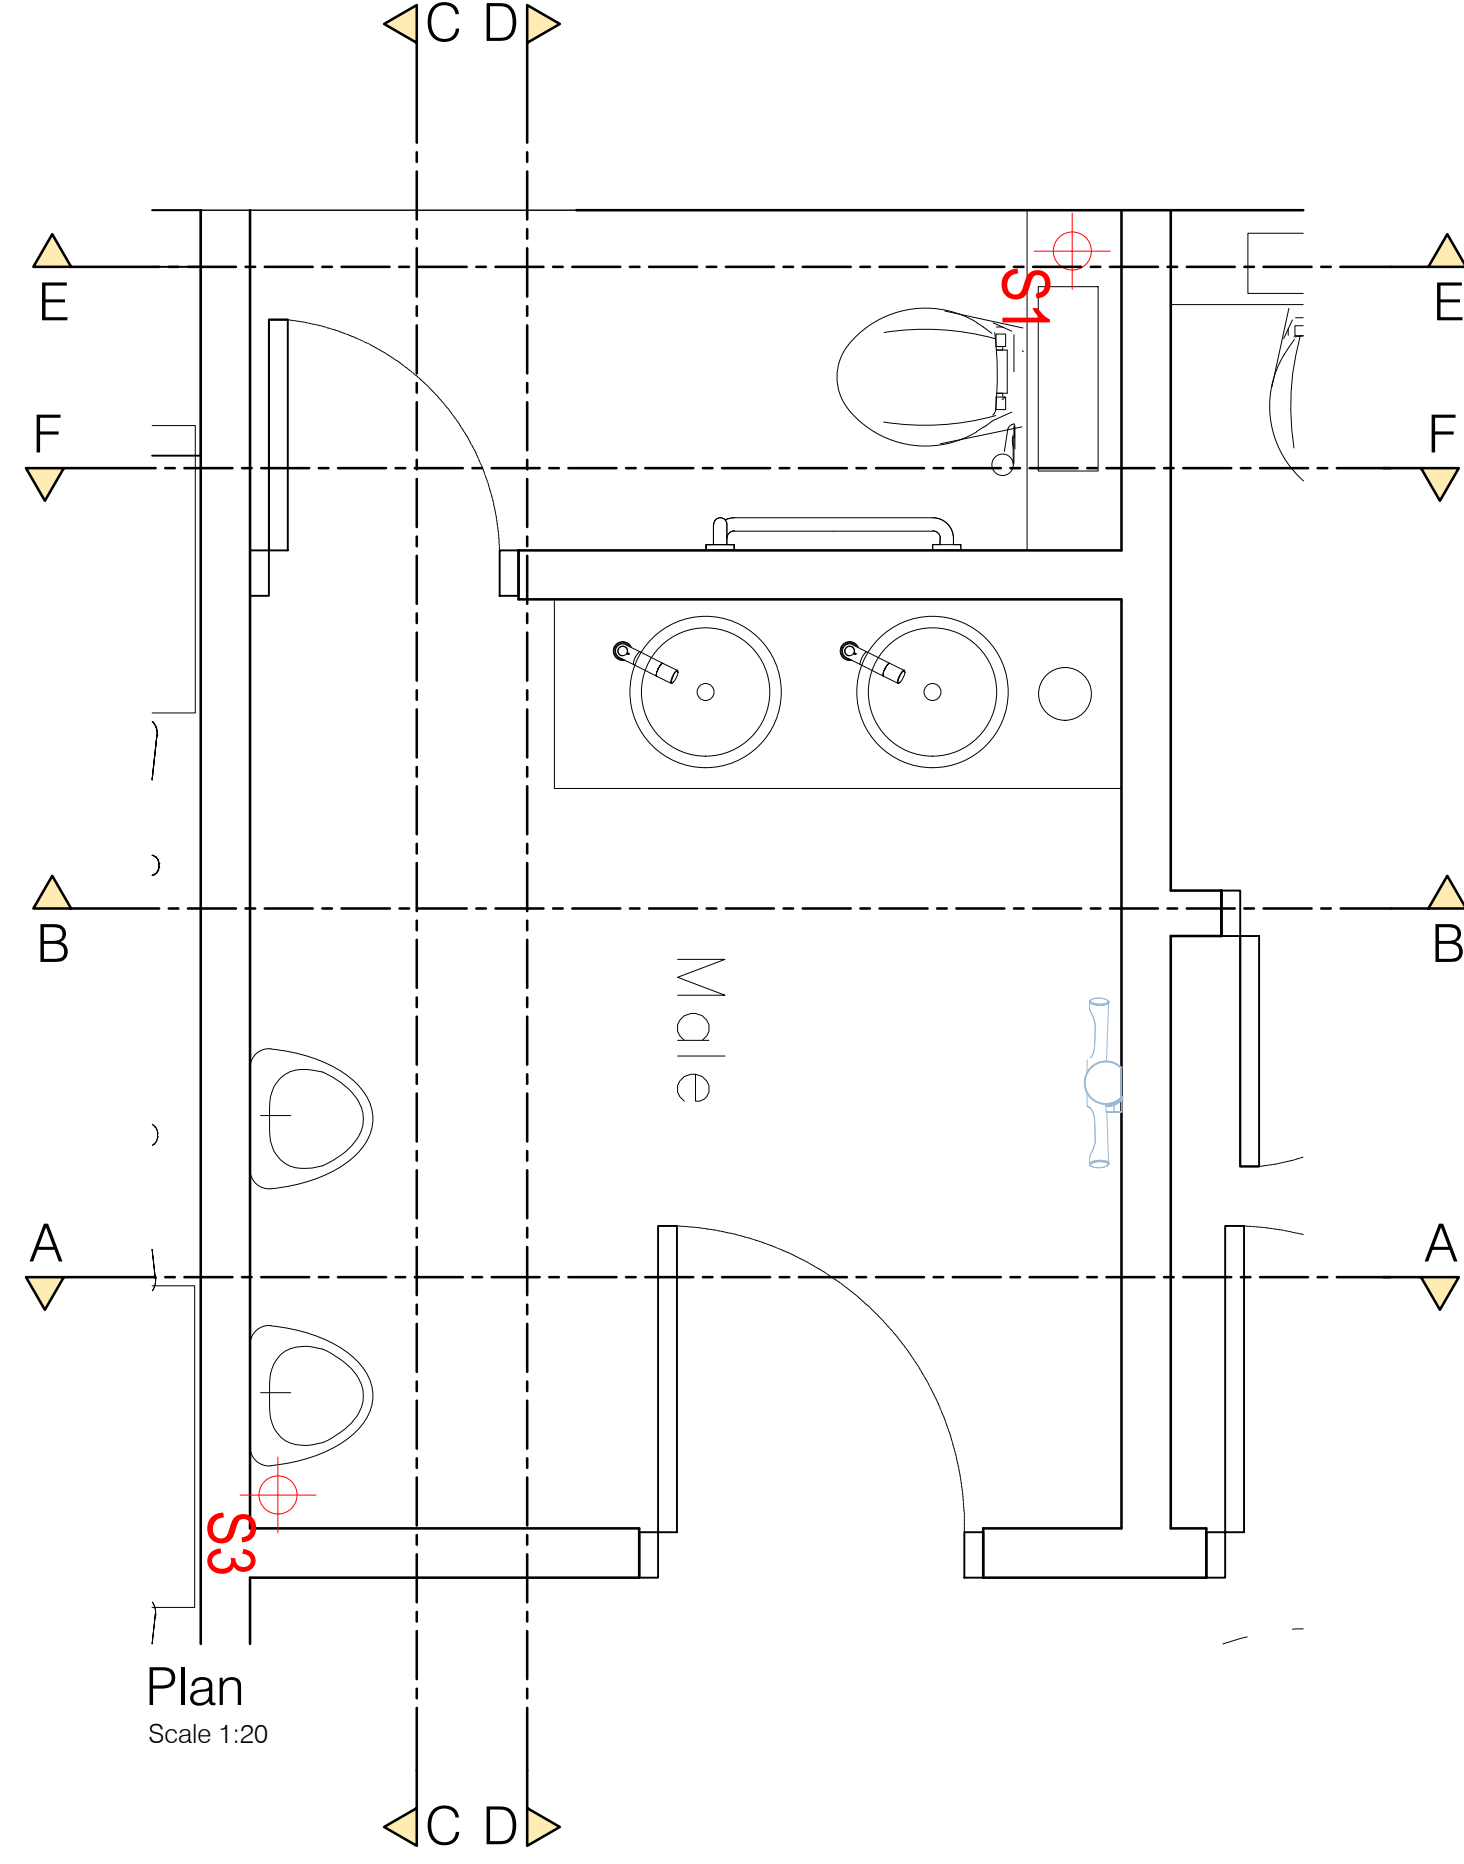


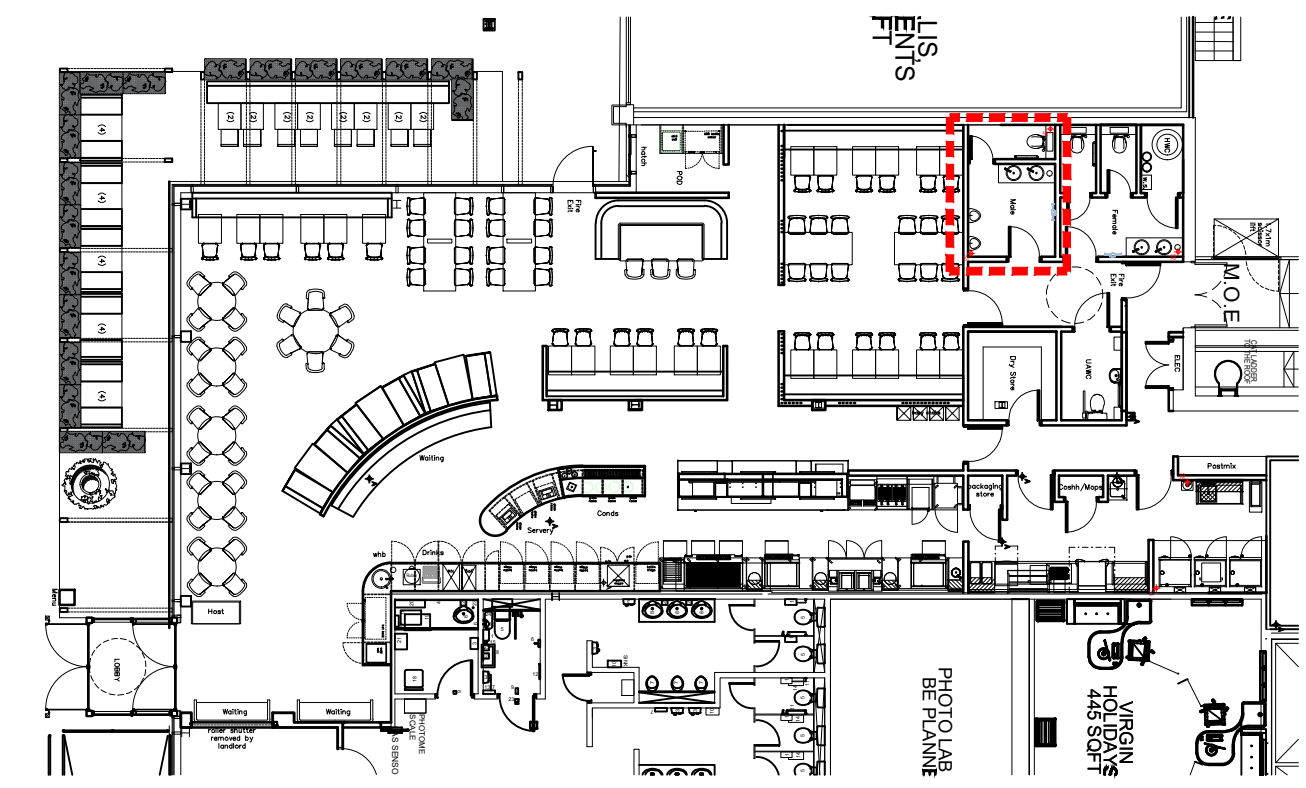

Plan
Scale 1:20


DESIGN IMAGE REFERENCES

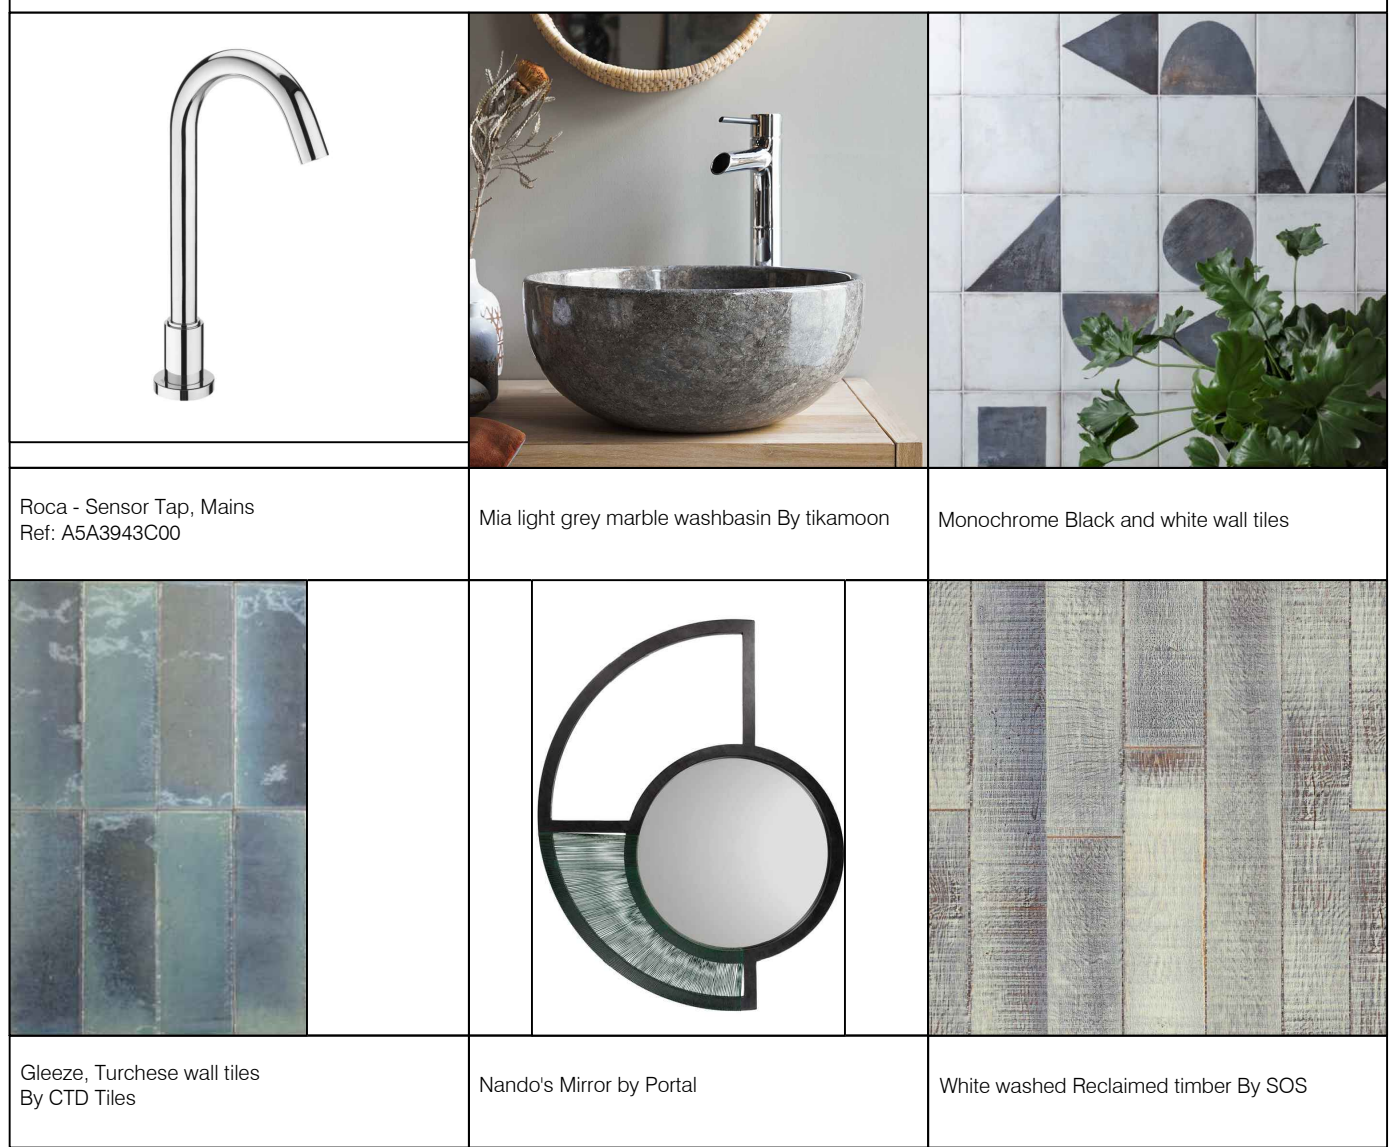


Location Plan
Scale 1:200

©This drawing is the property of Harrison Company Limited. Copyright is reserved by them and the drawing issued on condition that it is not copied either wholly or part without the consent in writing of Harrison Company Limited. Figured dimensions to take preference over those scaled. All dimensions to be checked on site before commencement of any work or shop drawings. This drawing is to be read in conjunction with the specification when existing.


REVISIONS			
Rev	by	Date	Comment
1			

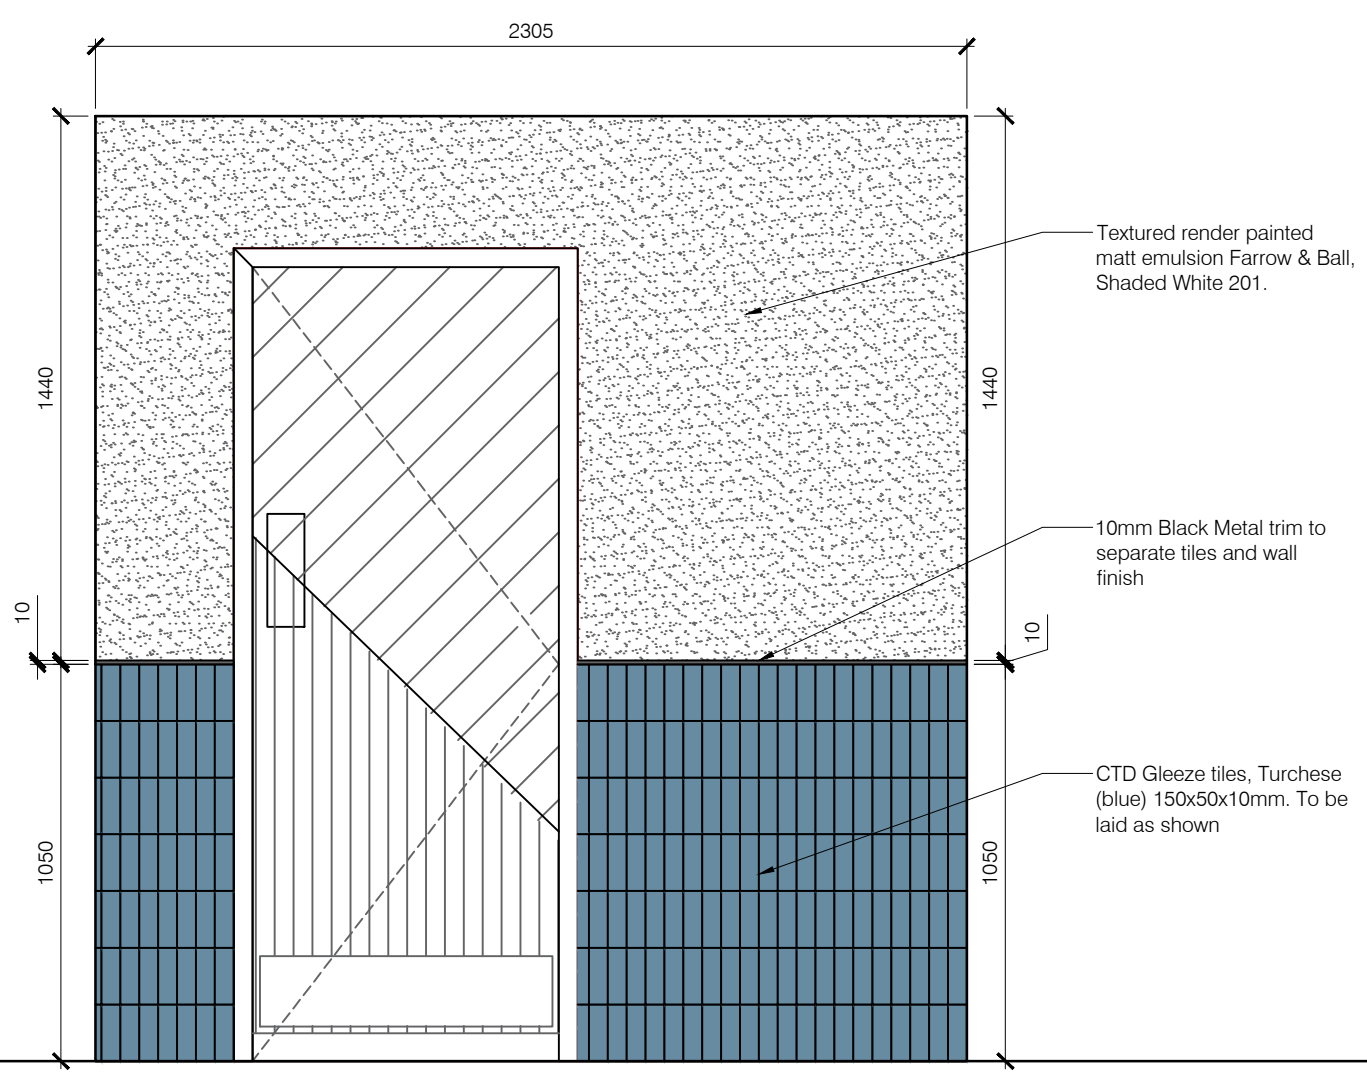


Elevation A-A
Scale 1:20

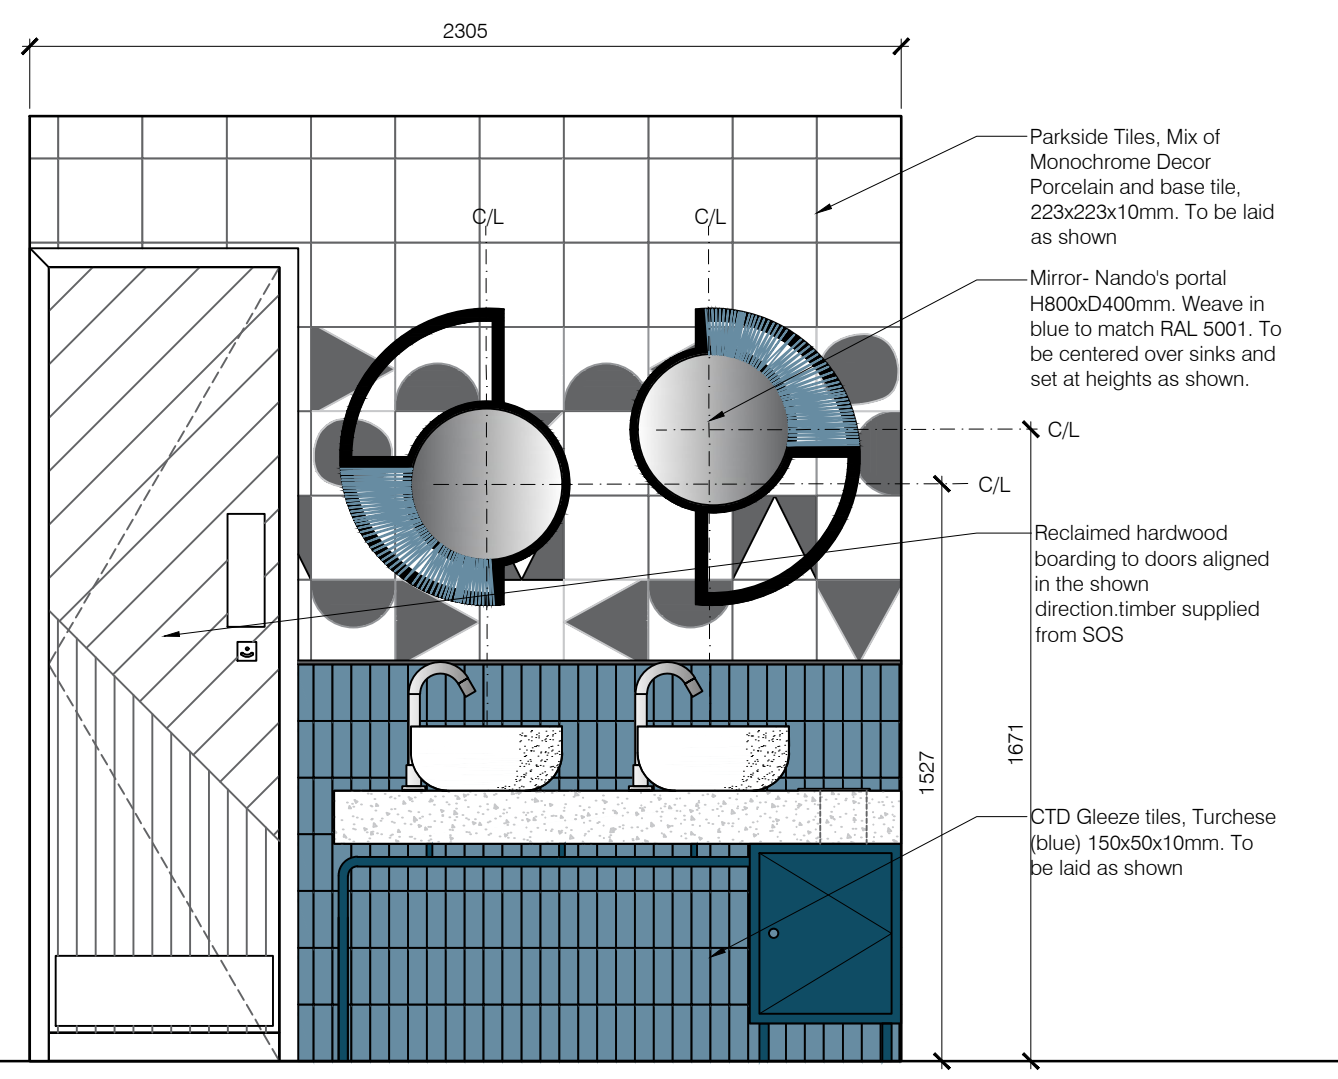


Elevation B-B
Scale 1:20

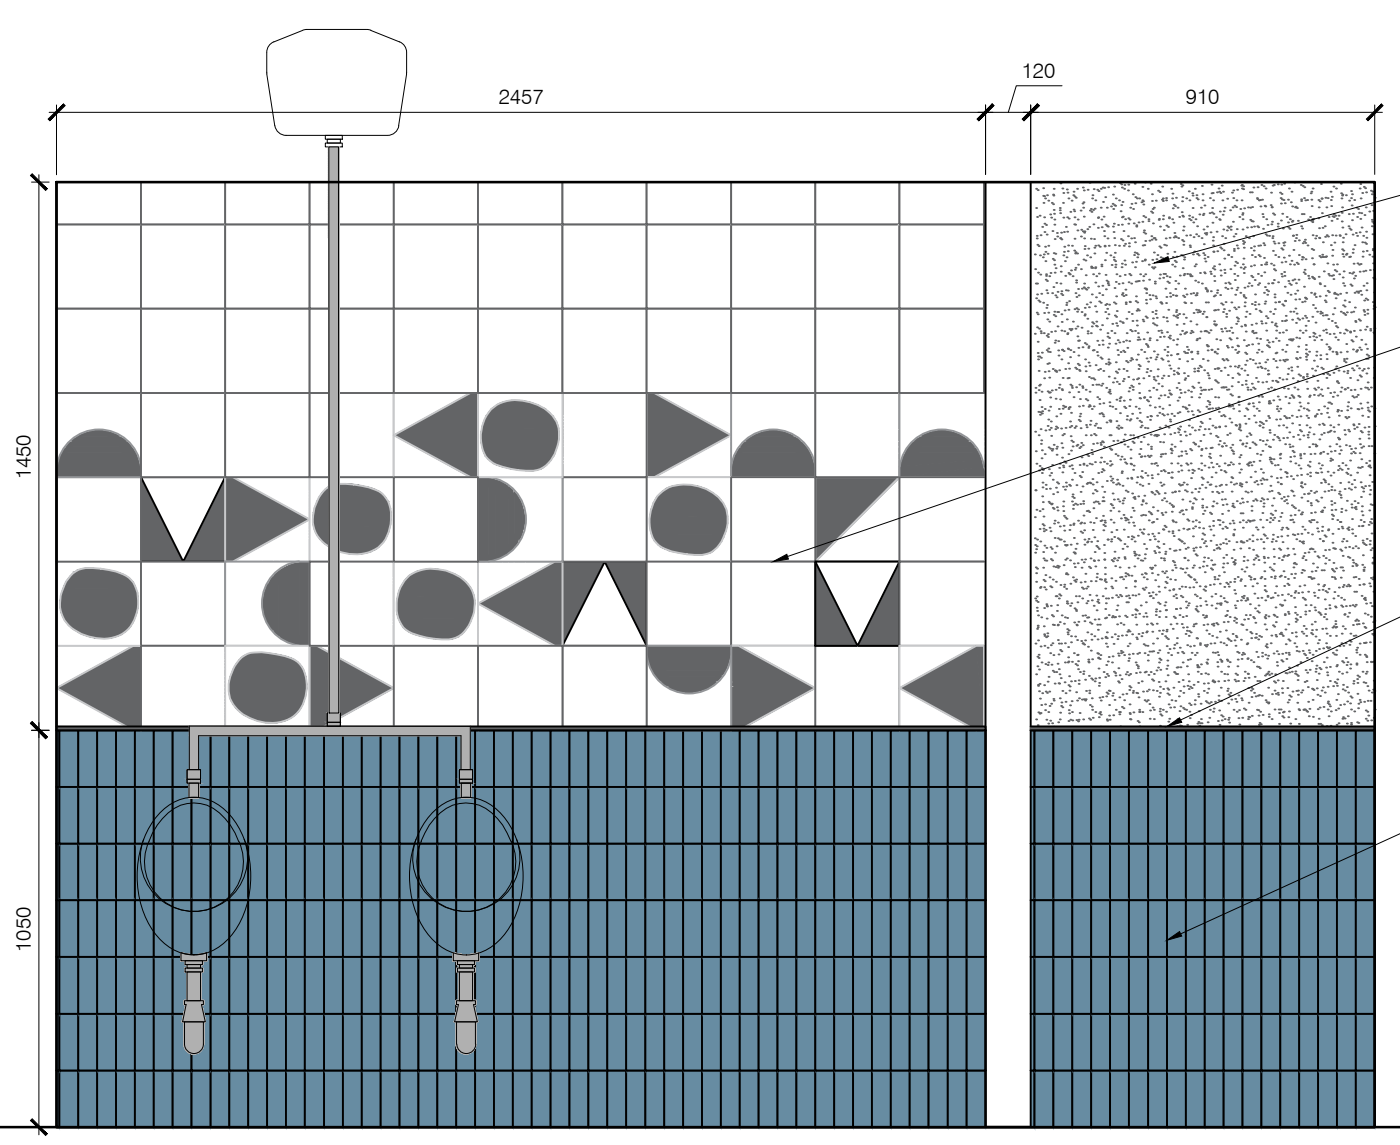


Elevation C-C
Scale 1:20

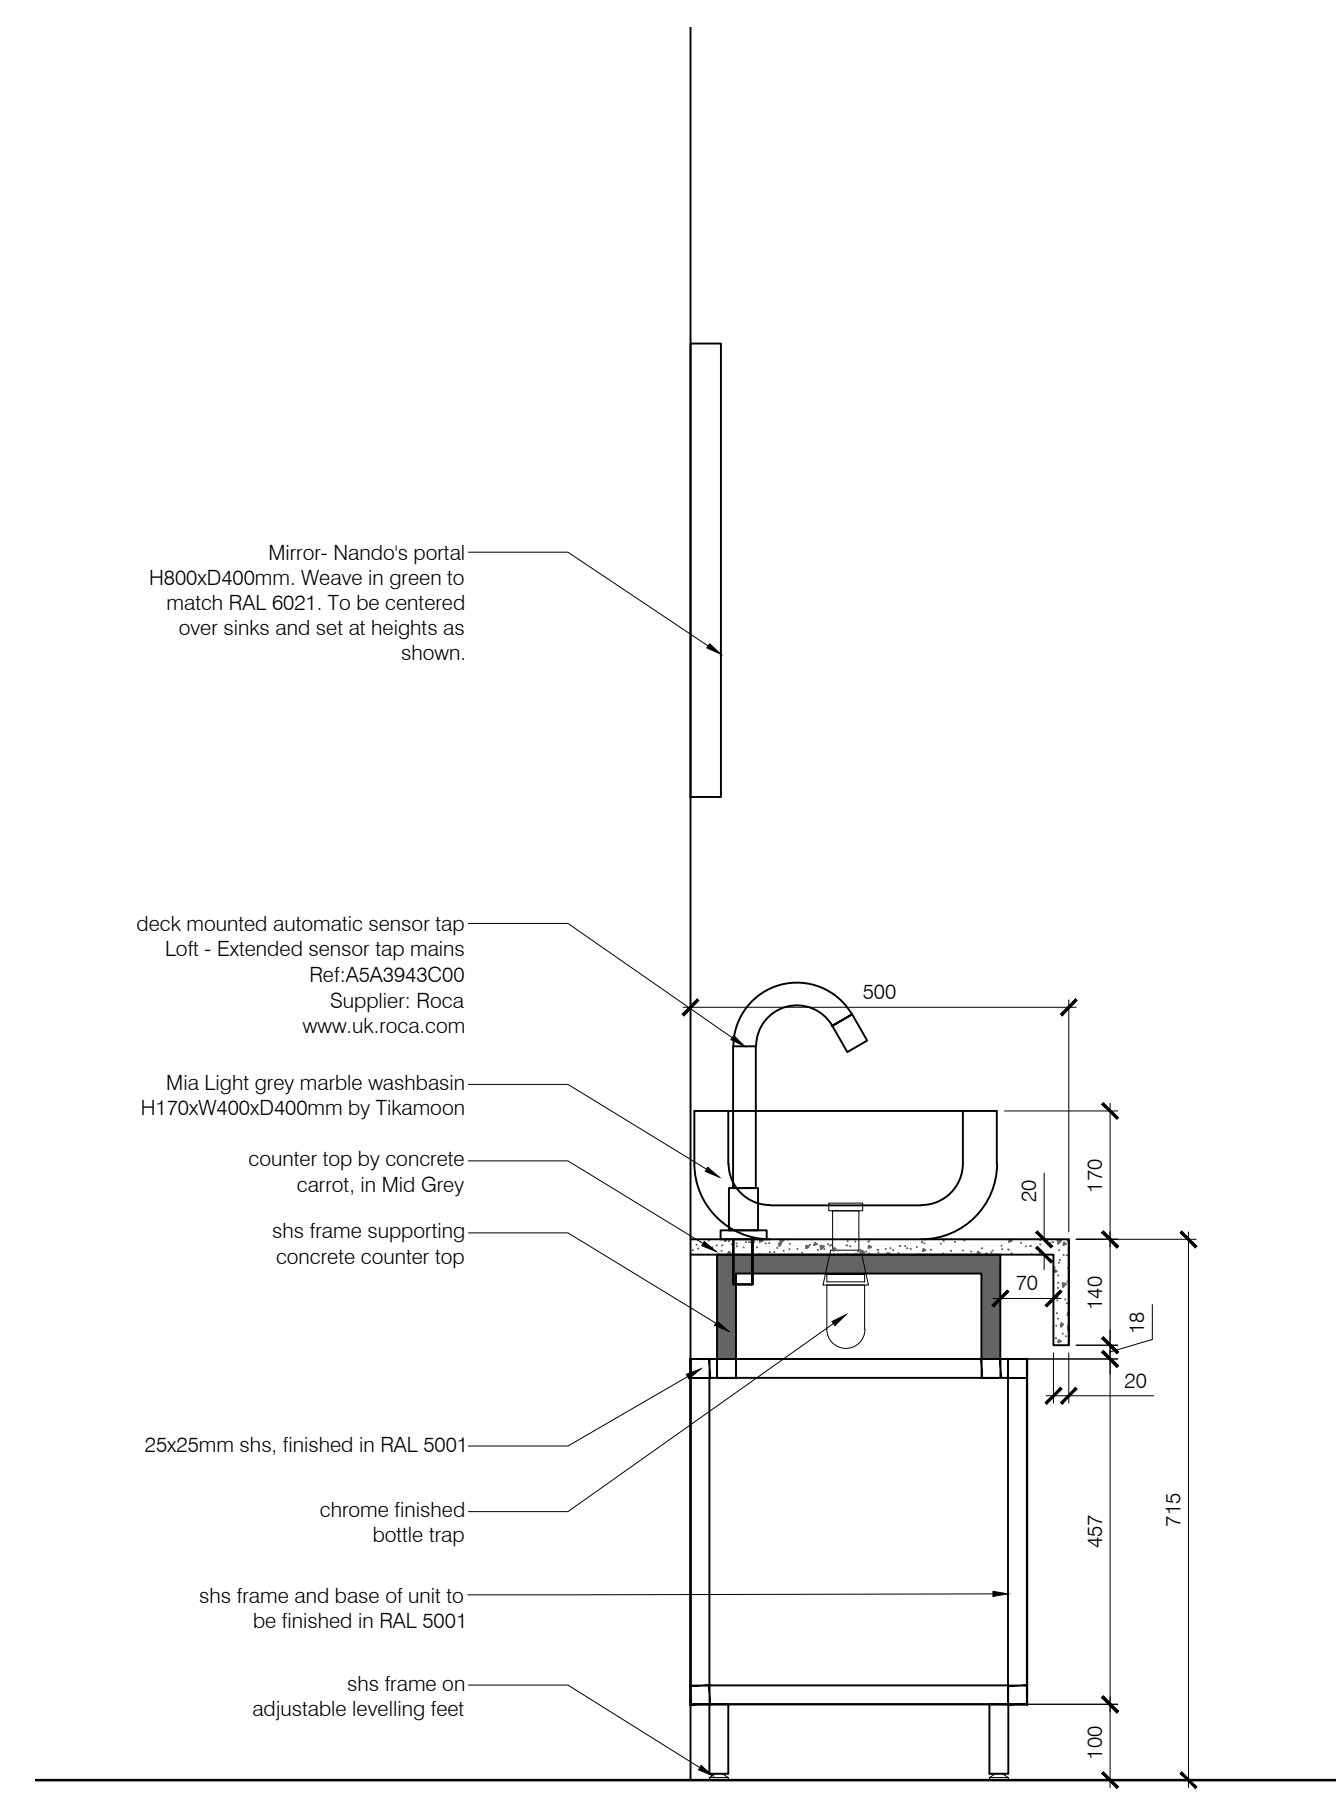


Section thru WHB
Scale 1:10

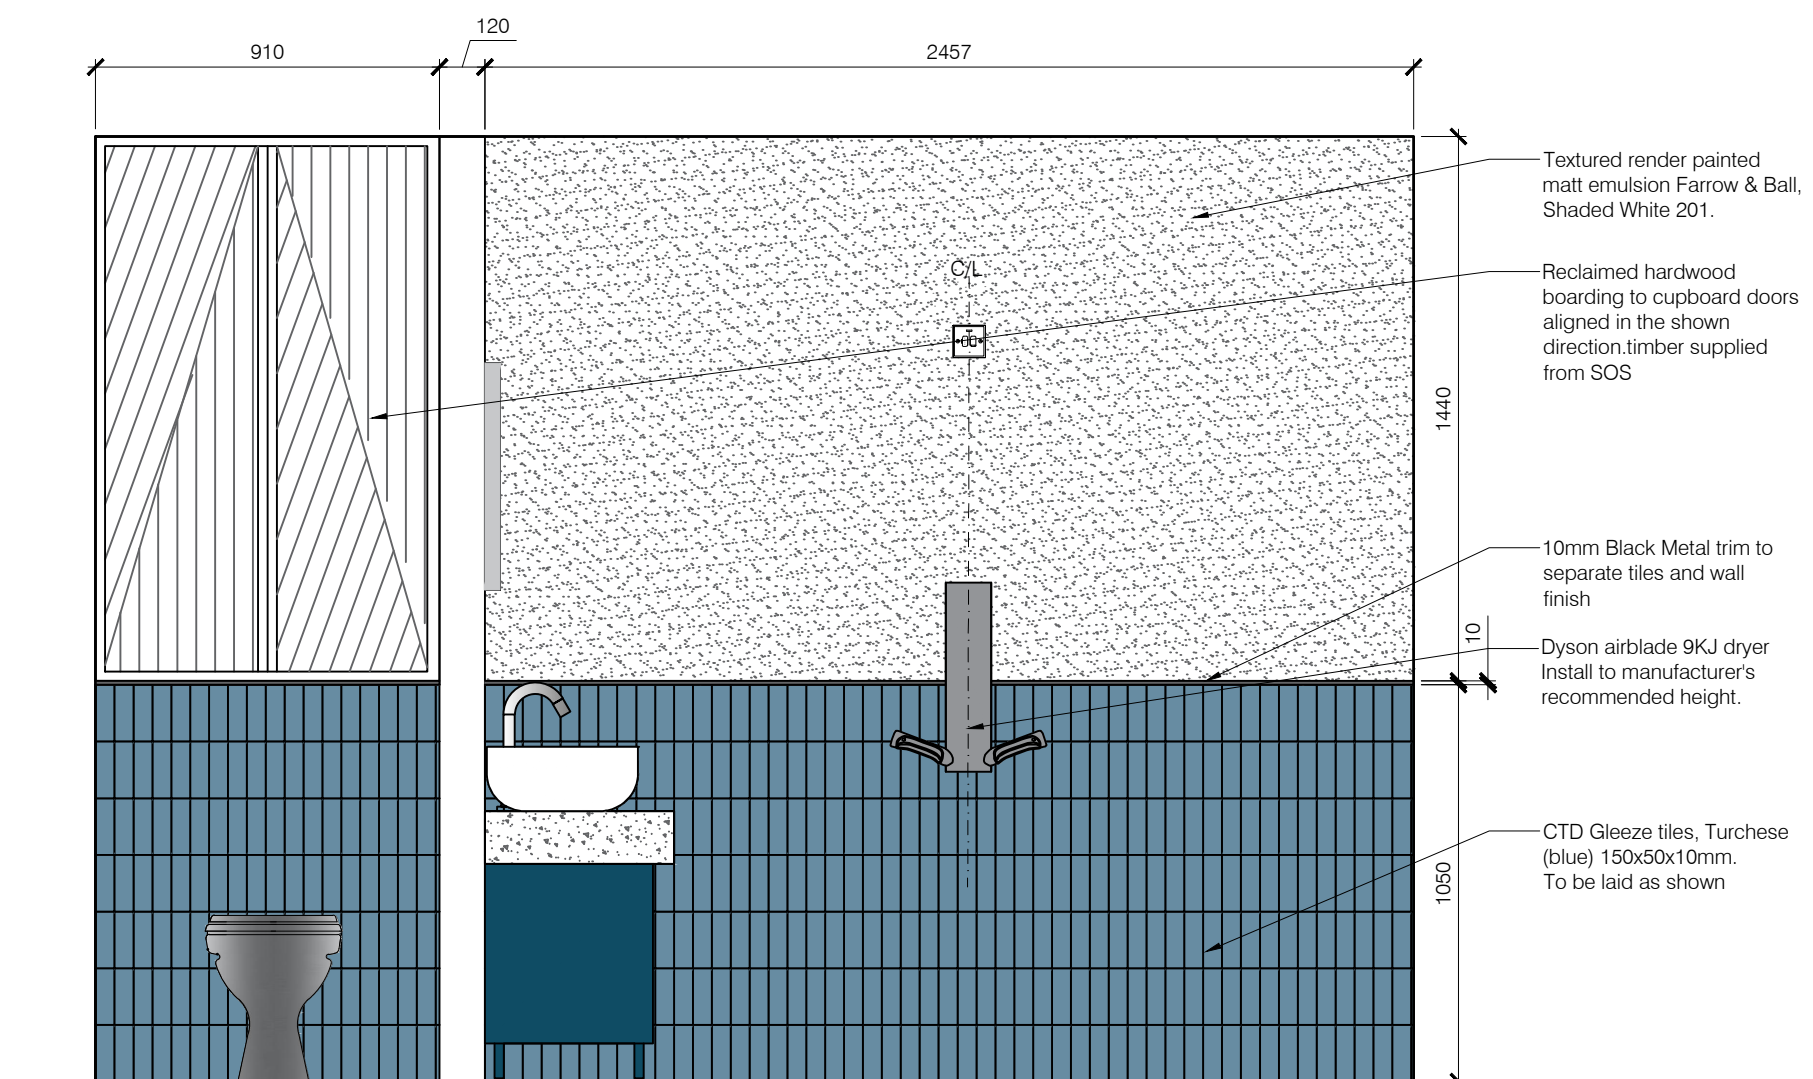

Elevation D-D
Scale 1:20

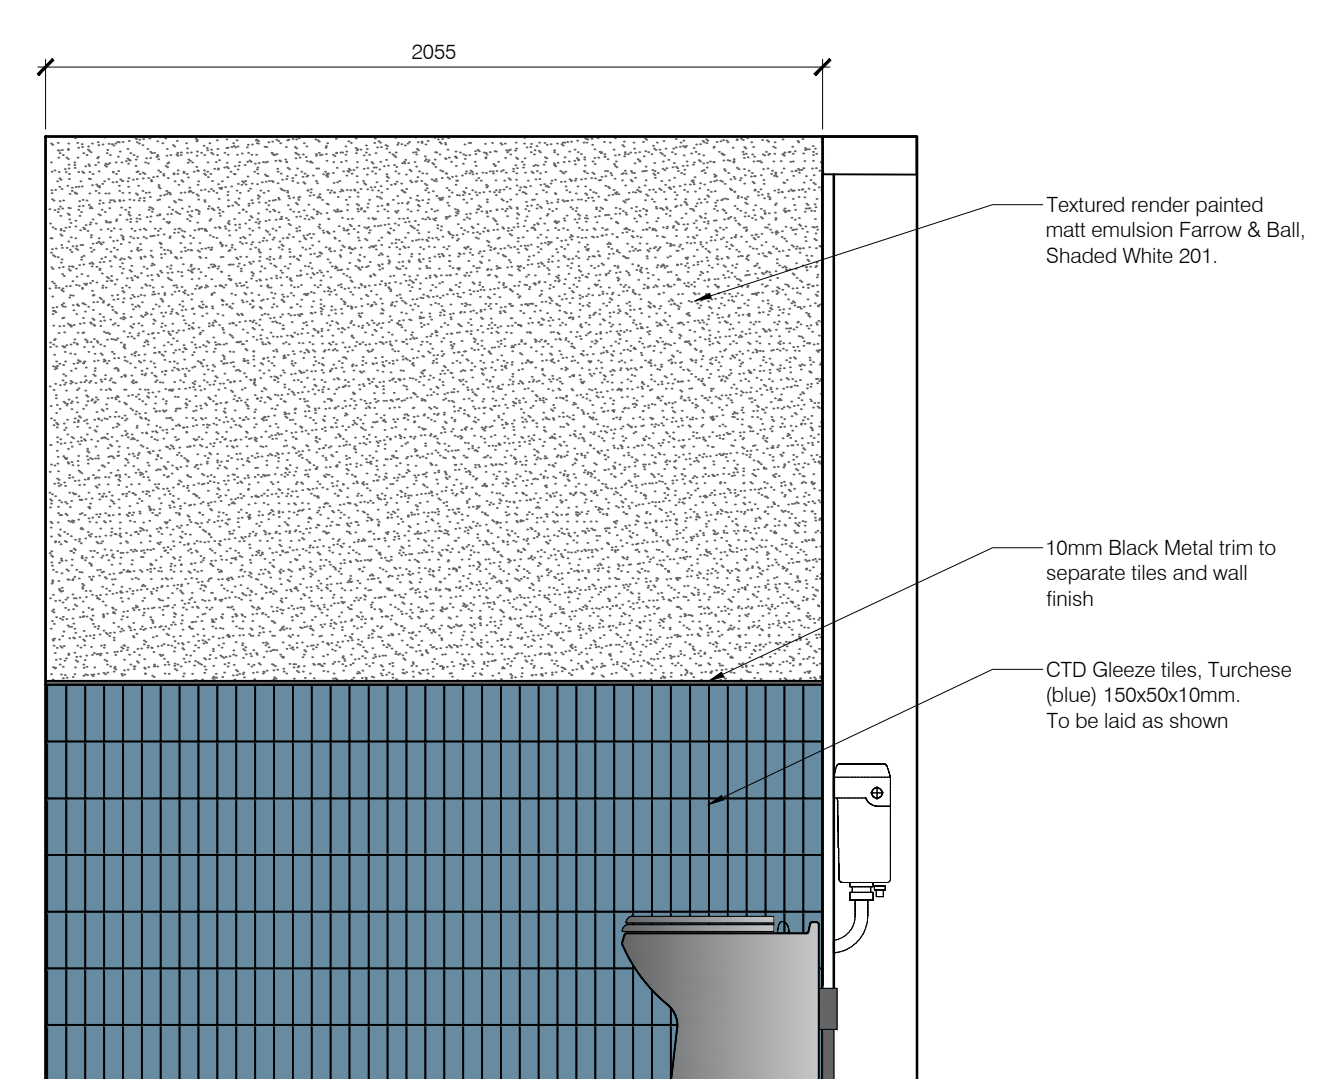

Elevation E-E
Scale 1:20

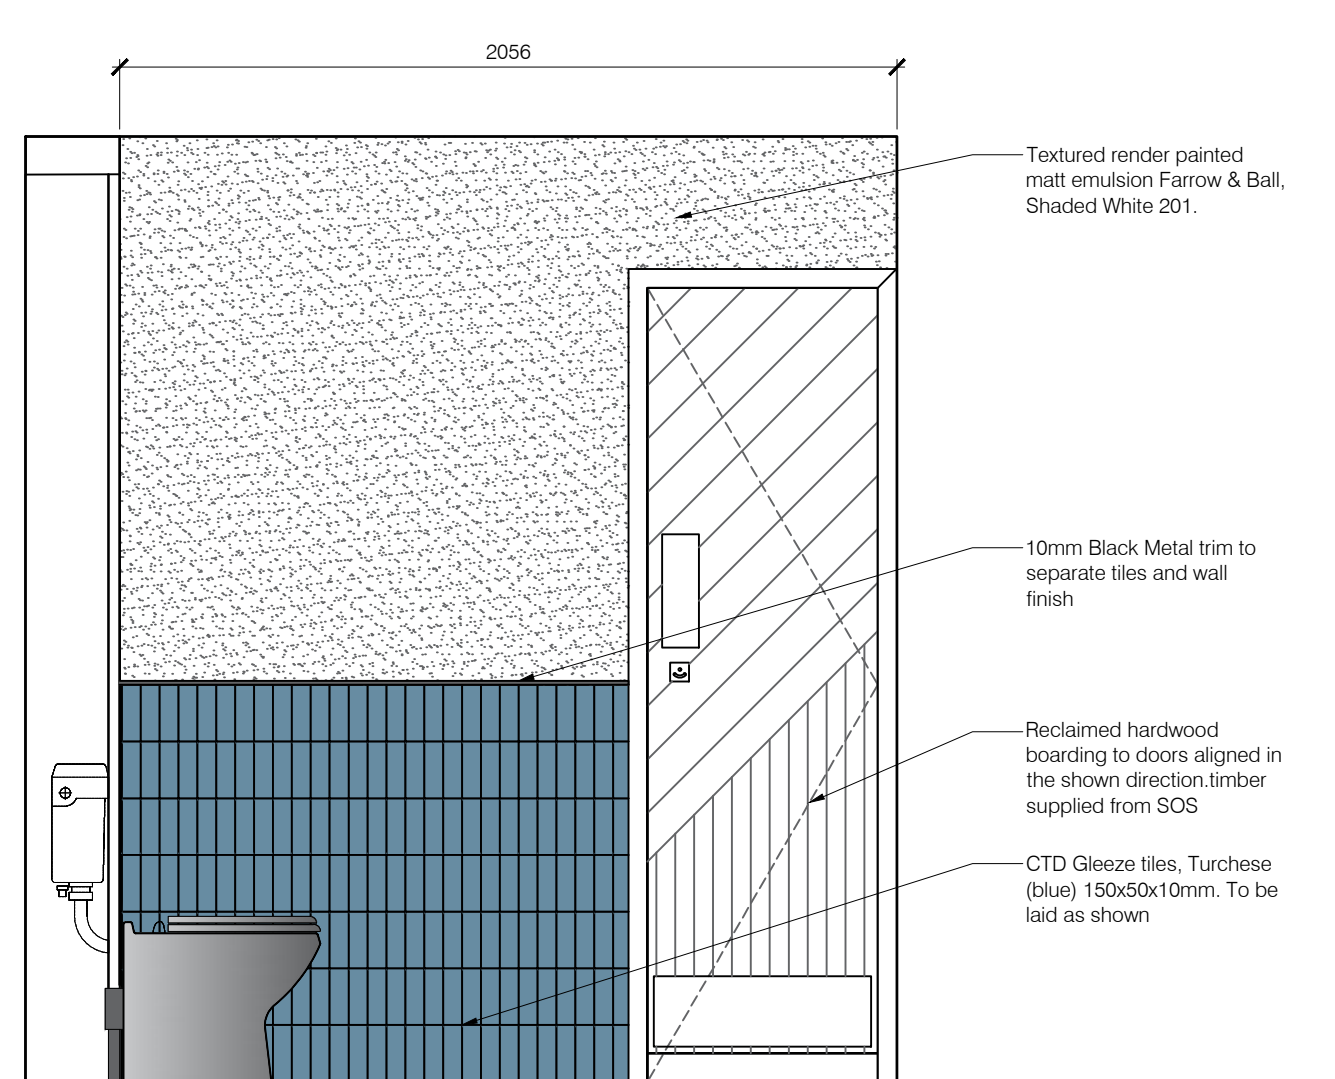

Elevation F-F
Scale 1:20

CLIENT
Nando's

PROJECT
Tesco Extra, Brookfield Centre
Cheshunt
EN8 0TA
TITLE
Proposed Male WC Details

DRAWN
AL
SCALE @ A1
As stated
DRAWING NO.
4943/32/*

CHECKED
--
DATE
Mar 2022

Harrison.
LONDON +44 (0) 20 7046 6556
BIRMINGHAM +44 (0) 121 321 3030
DALLAS +1972 801 9257