



REVISIONS			
Rev	by	Date	Comment
*			

## SCREEN 01


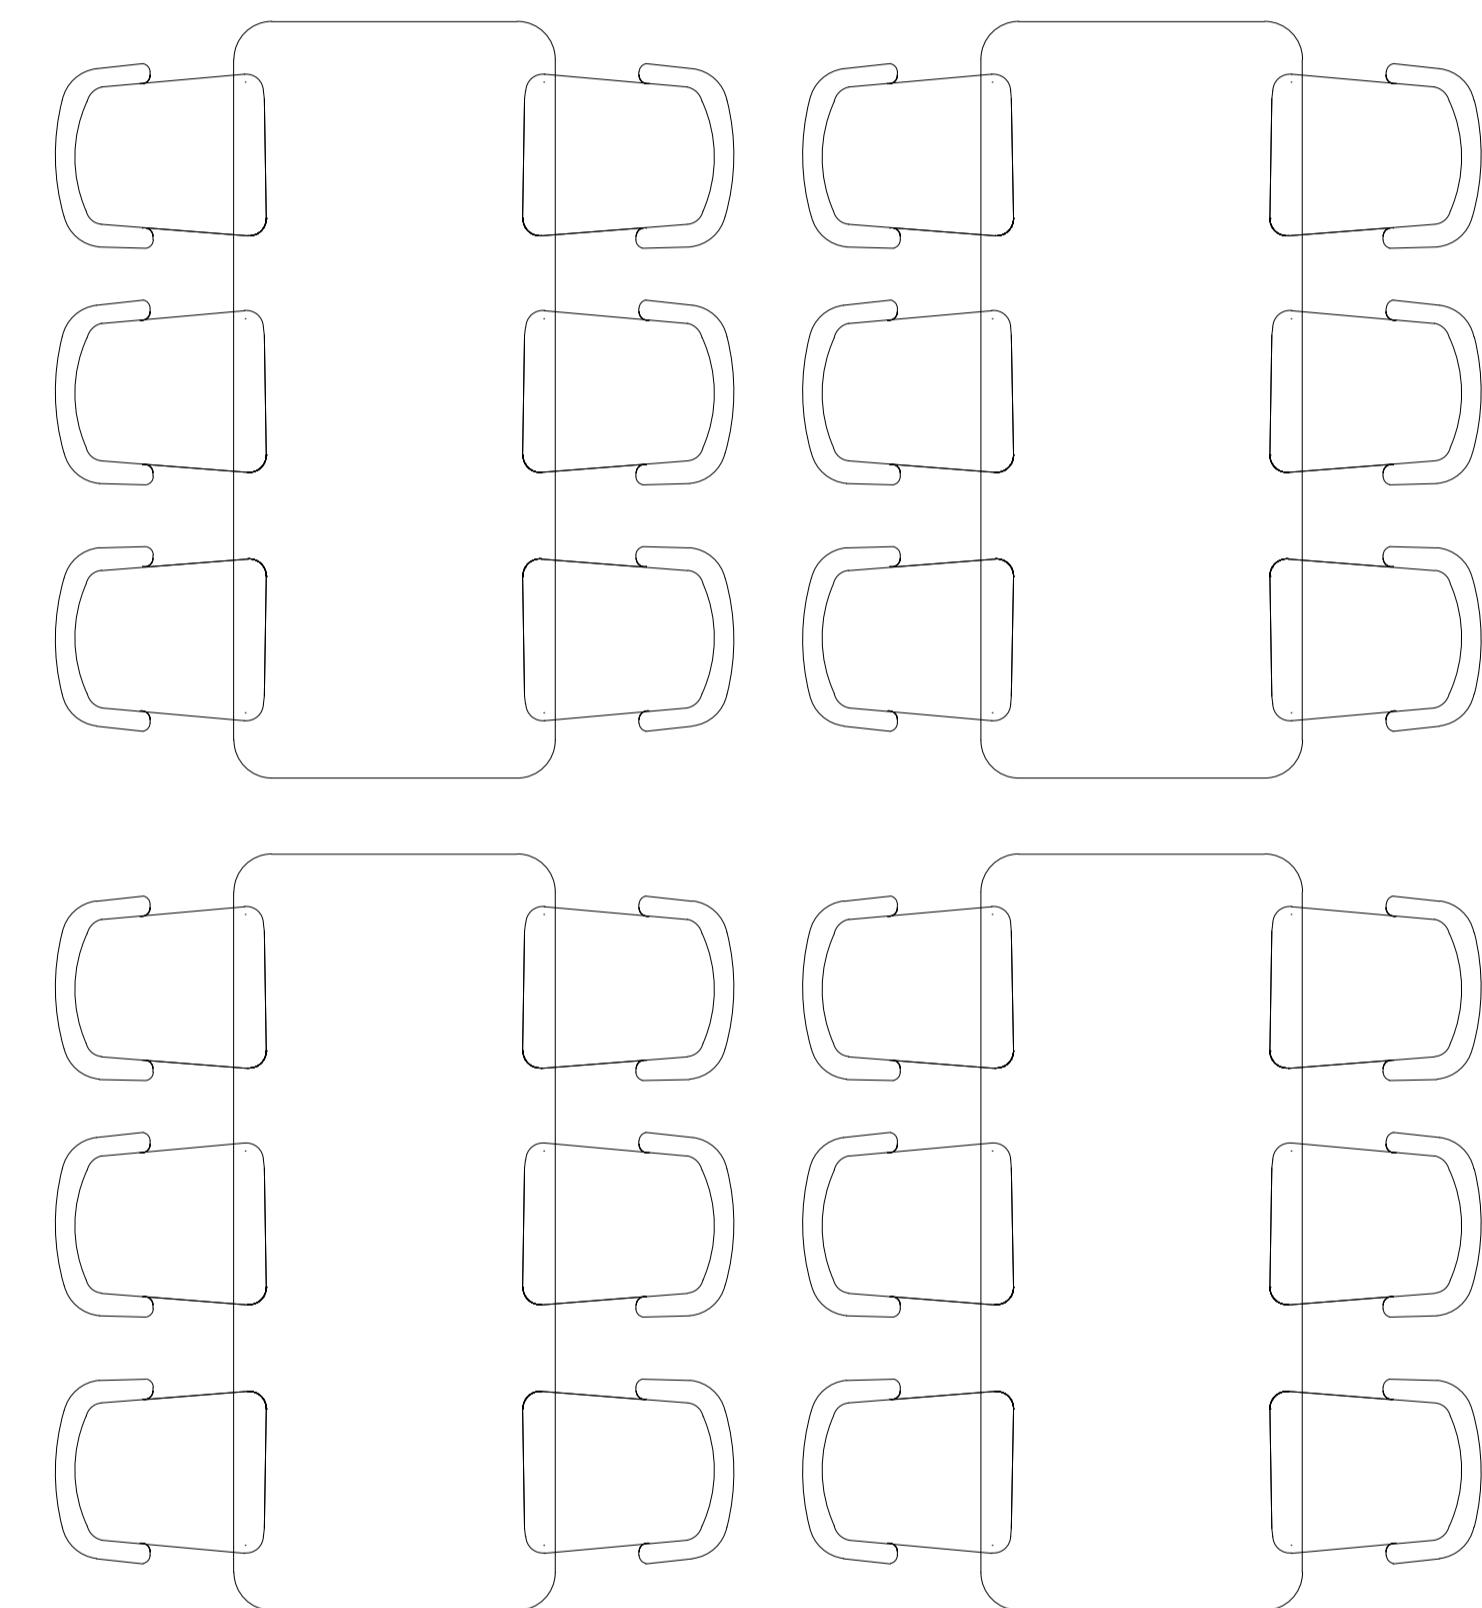


Plan  
Scale 1:20

Drinks

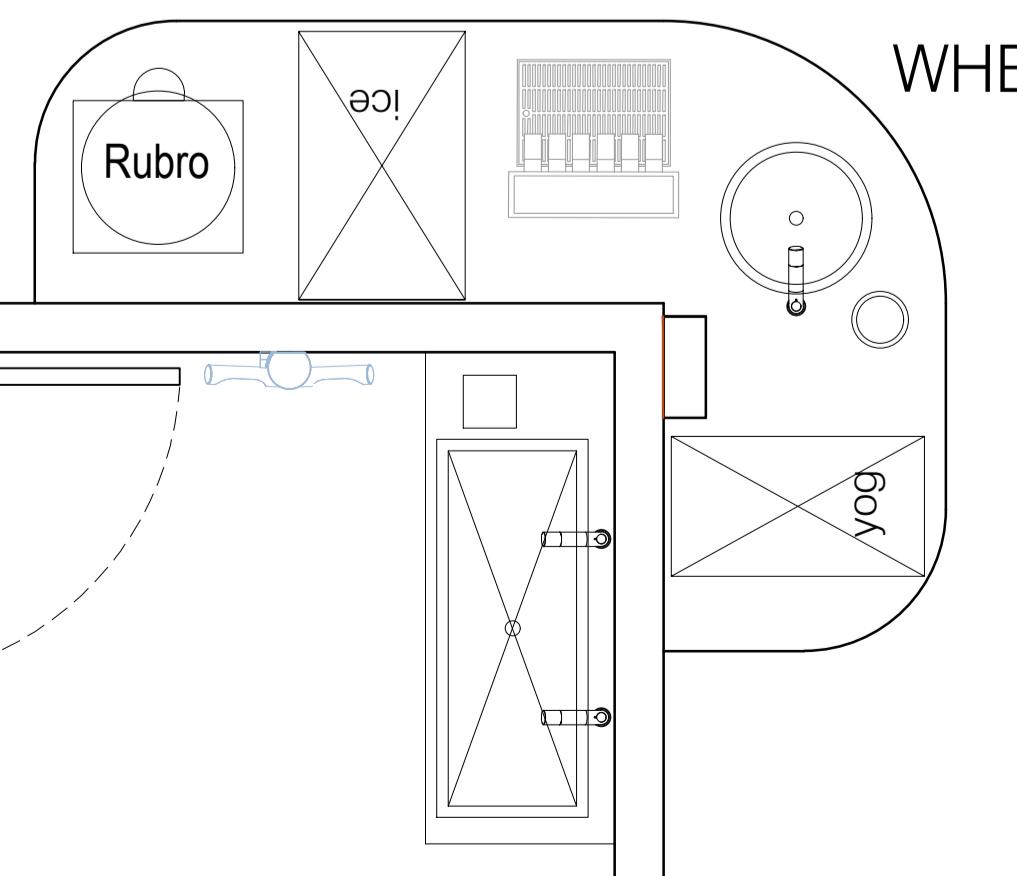

SCREEN 02

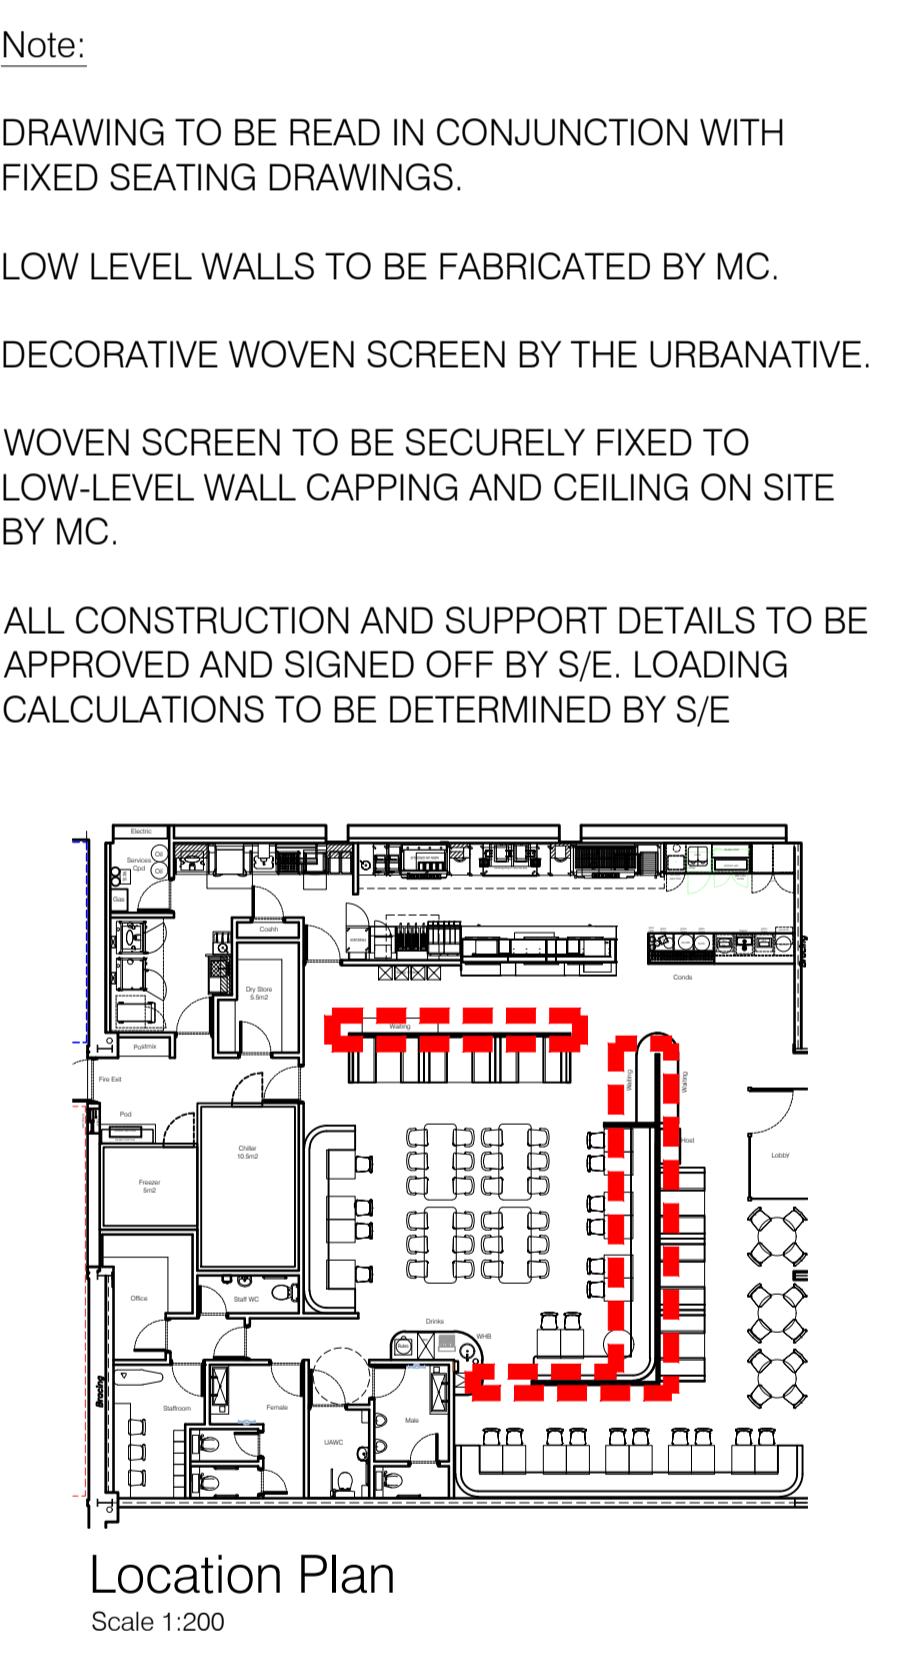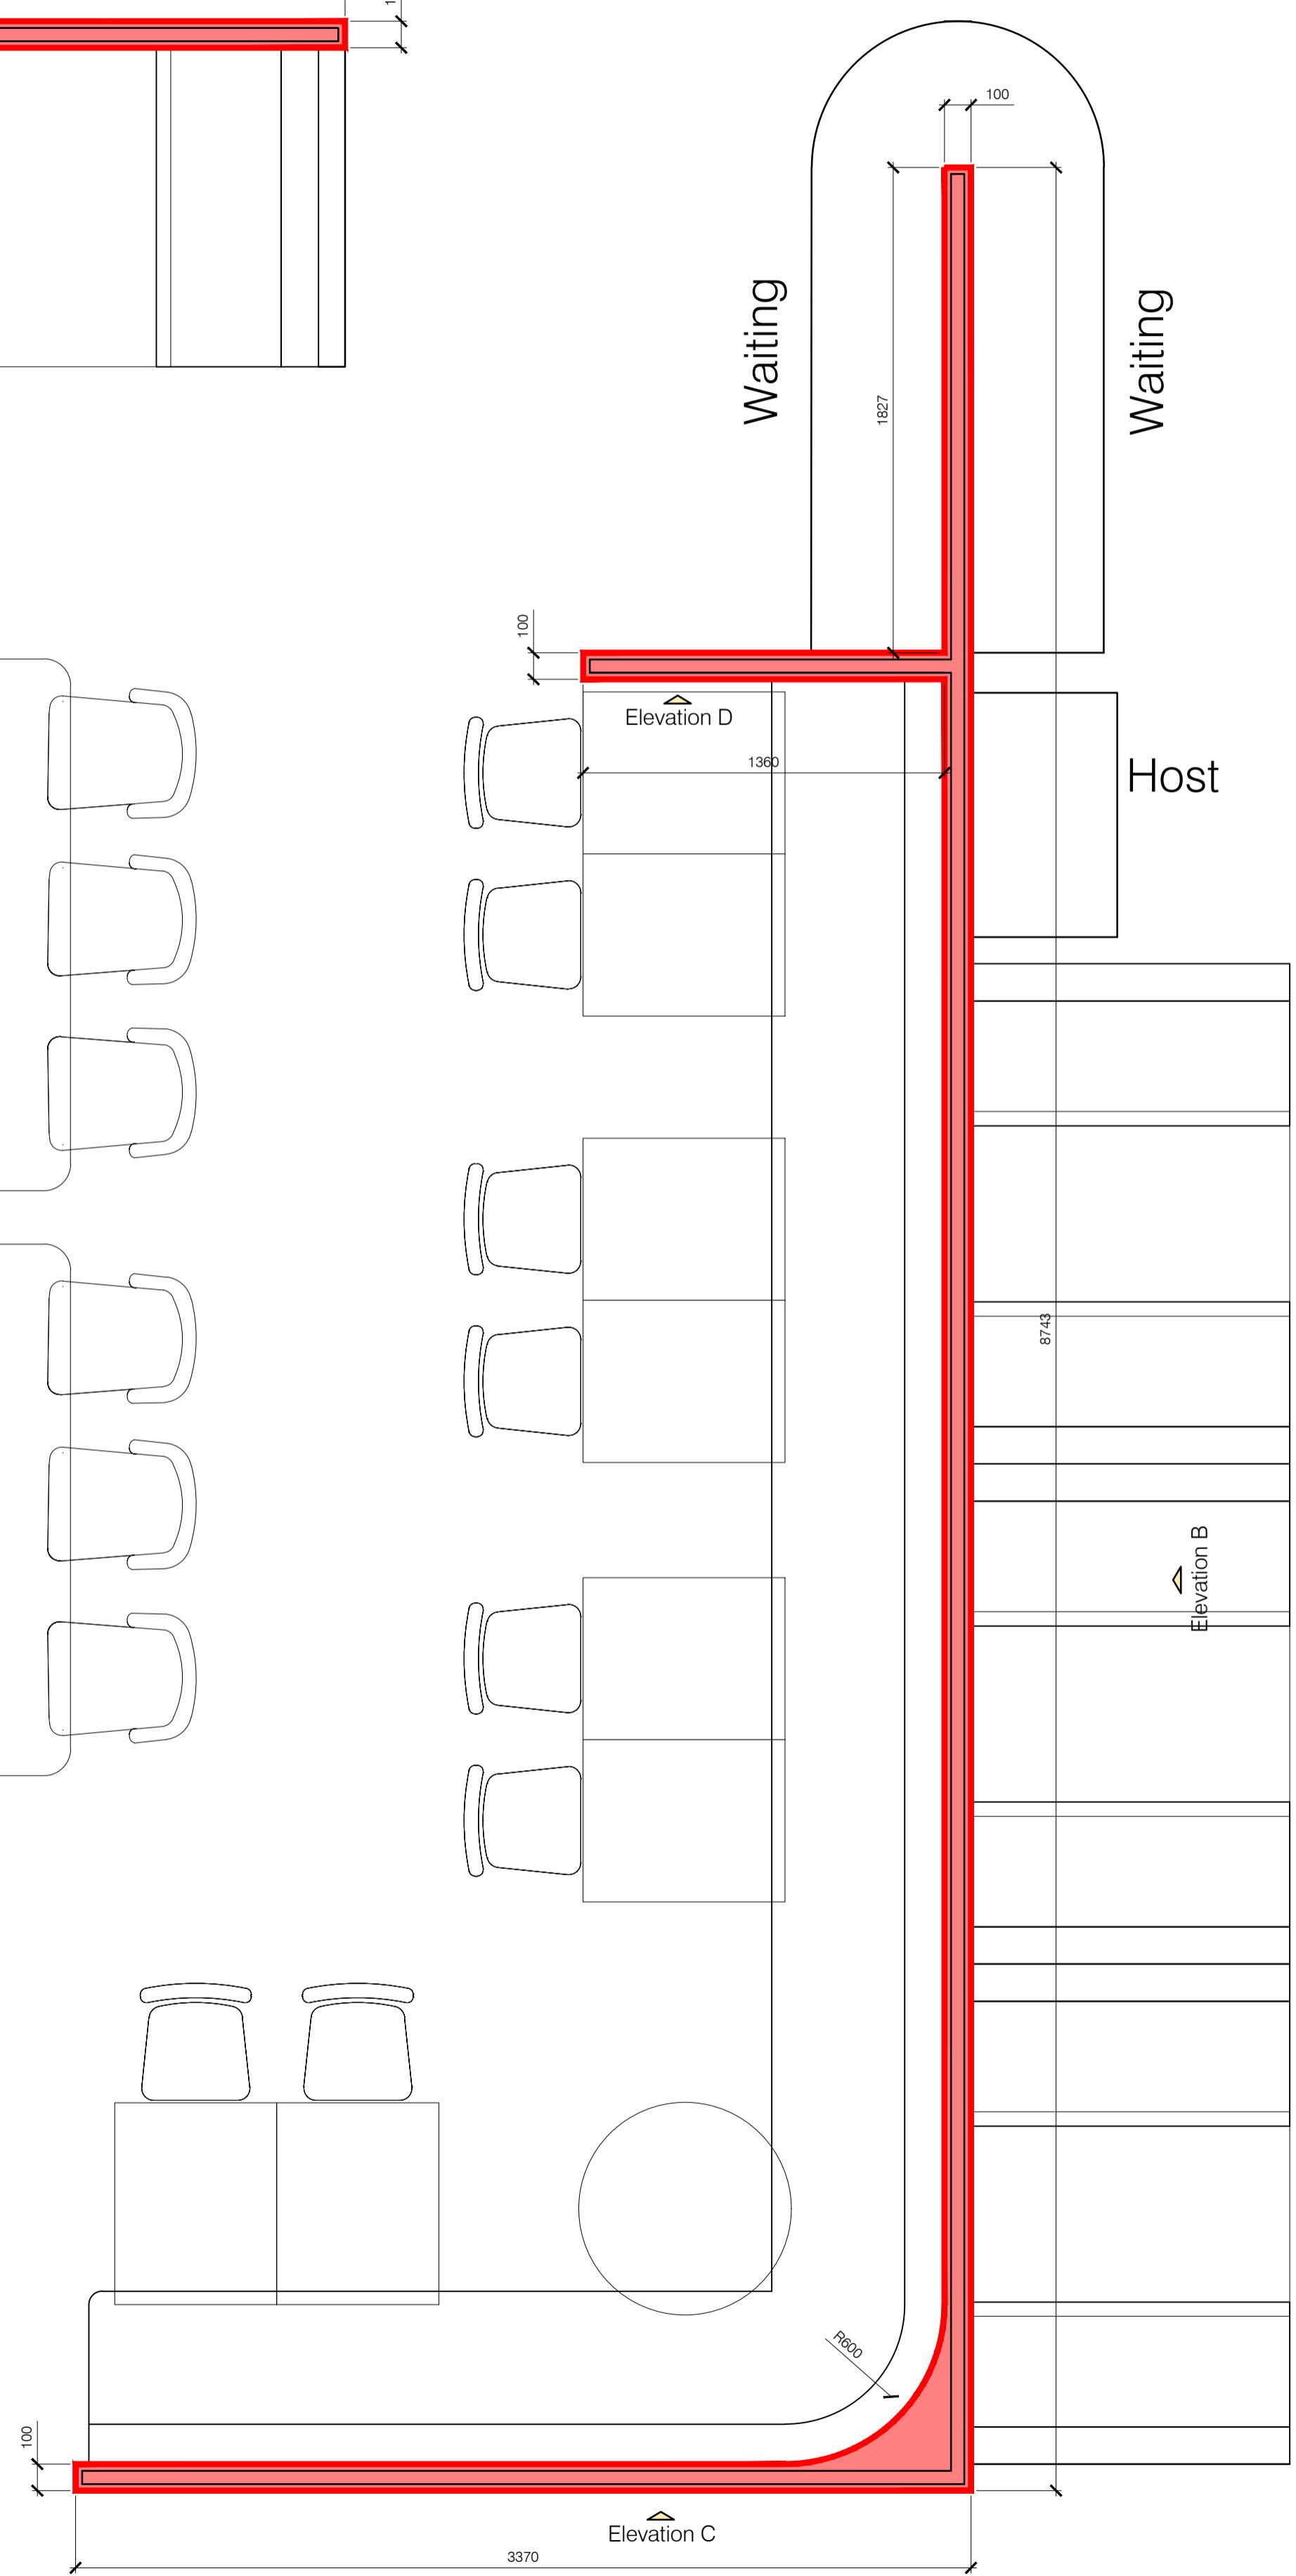

CLIENT  
**Nando's**  
PROJECT

Unit 5  
The Meteor Centre  
Derby DE21 4SY

TITLE  
Screen Design Details  
by Theurbanative

DRAWN  
--  
CHECKED  
JE  
SCALE @ A1  
--  
DATE  
As stated  
DRAWING NO.  
Jul 2024

5456/44.1/\* FOR TENDER