


SECTION AA,  
Scale 1:50

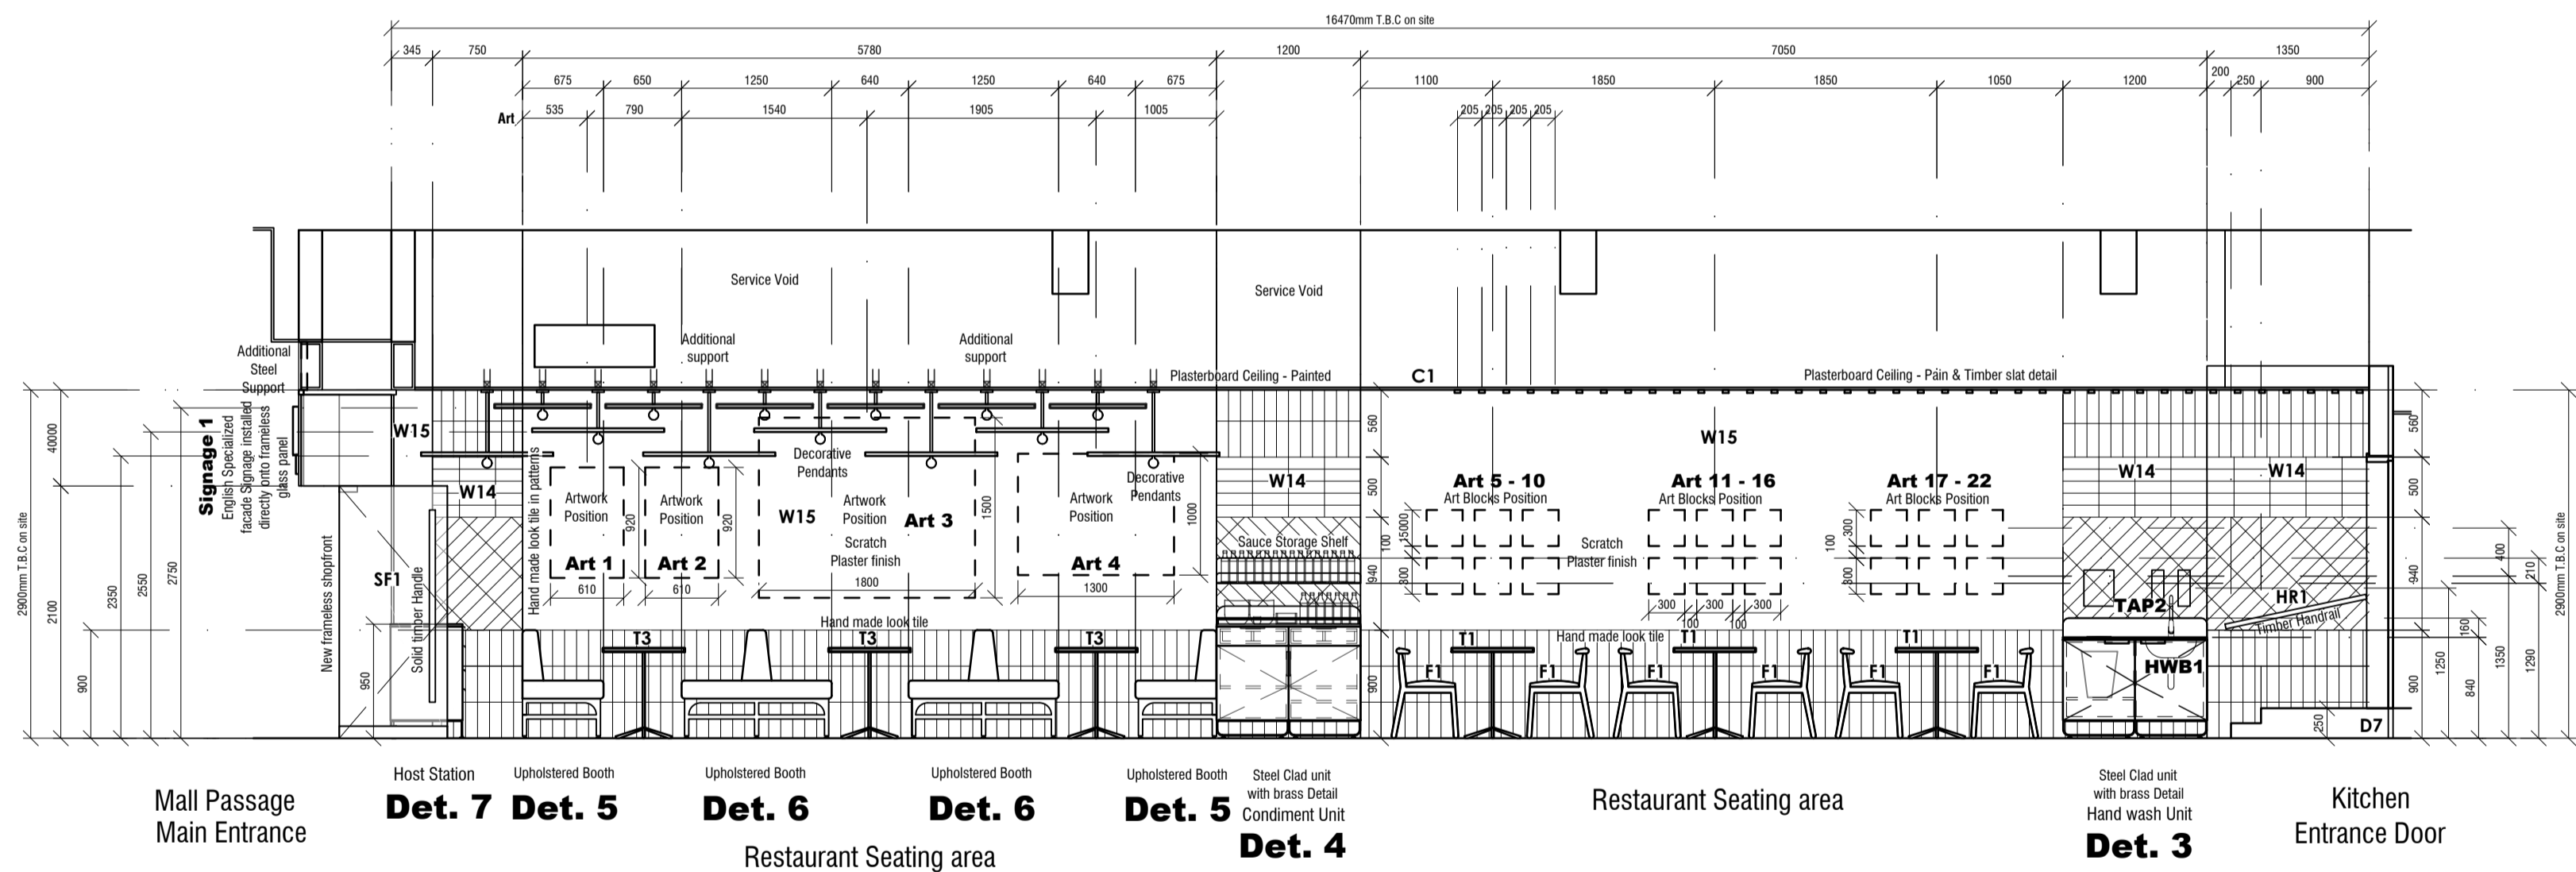

SECTION BB,  
Scale 1:50

DETAILS / SHOP FITTED ITEMS

Detail 1	Drinks Bar
Detail 2	Food Pass
Detail 3	FOH Hand wash
Detail 4	Condiment unit
Detail 5	Dining Booth - Single
Detail 6	Dining Booth - Double
Detail 7	Host Station
Detail 8	Water station - POS Unit
Detail 9	Dining Banquette
Detail 10	Digital Menu board
SIGN 1	New Facade signage
P1	Interior Pot plant - Bar Glass display
Art 1 - 22	New & Existing Art Pieces
TAP1	Overhead Mixer Spray Tap
TAP2	Basin Mixer tap
HWB1	Under slung Basin
HR1	Hand rail

Refer to  
Joinery Detail  
Pages: G, G1,  
G2, A5 & A6  
and  
Specification  
Document

SEATING:	
Restaurant Interior Seating-	50 seats
TOTAL	50 seats

NOTE: ALL ACCORDING TO STRUCTURAL ENGINEERS  
DRAWINGS & APPROVAL

Note: All according to workshop drawings by  
approved manufacturer.

Note: All dimensions to be checked on site.  
Drawings not to be scaled.

Note: Equipment sizes confirmed prior to construction /  
manufacturing of all other components

ALL DRAWINGS TO BE READ IN CONJUNCTION WITH THE  
FINISHES SPECIFICATIONS DOCUMENT

NOTE: RATIONAL FIRE DESIGN TO BE DONE IN  
ACCORDANCE WITH LOCAL FIRE REGULATIONS.

PLEASE NOTE: ALL STEEL TO BE E-COATED AND  
GALVANIZED IN APPROVED MANNER.

Note: All dimensions to be confirmed on-site before ordering, manufacturing or  
installation commences. Provide sample of all for Designers approval before  
installation commences

GENERAL NOTES:

COPYRIGHT AND RIGHT OF REPRODUCTION OF THIS DRAWING OR ANY PORTION THEREOF IS  
RESERVED

Quality of all materials and workmanship to comply with the relevant S.A.B.S. and B.S.S. specifications and  
shall conform to the minimum standards specified in the Standard Preambles in the Bill of Quantities or, in the  
absence of a Bill of Quantities, available for perusal at the offices of the Designers.

Contractor is responsible for correct setting out of the buildings, all external and internal walls with particular  
reference to boundaries, building lines, etc.

Contractor to verify all levels, heights and dimensions on Site and to check same against the drawings before  
putting any work in hand

All contractors to check the details shown on this drawing for compliance with standards of good building  
practice with particular reference to special requirements necessitated by local and/or on site conditions and to  
report any comment to the Designers.

Contractors are to ensure that all details shown on this drawing are in compliance with Local Authority  
by-law and regulations.

Contractors are to locate and identify existing services on Site and to protect these from damage throughout  
the duration of the works.

Any errors, discrepancies or omissions to be reported to the Designer immediately.

Contractor is to build in Approved D.P.C.s, whether or not these are shown on drawings, to all external walls  
at each floor, beam or parapet level and to all windows, doors, grilles or other openings in external walls.  
Cavity walls to have stepped D.P.C.s

Any queries arising from all the above must be reported to the Designers for clarification, before any work is  
put in hand.

This drawing is not to be scaled. Figured dimensions to be used at all times.

2A.B.s to each W.C. urinal and shower.  
2A.B.s. over each fanless door or window. Burnt clay bricks only shall be used unless specific approval is  
obtained from the Architect for the use of an alternative type of brick.

DRAINAGE NOTES:

All plumbing and drainage work and installation of sanitary fittings to comply with the relevant Local Authority  
buy-laws, regulations and requirements.

Provide I.E.s. to all bends and junctions with suitable markers at ground level. Minimum fall to all drain pipes  
to be 1:40. Provide approved reset traps to all waste fittings. Provide A.E. to foot of all soil stacks. I.E.s. to  
waste pipes to be fully accessible at all times.

All soil pipes passing under buildings or footings to be encased in concrete of minimum 100mm  
thickness all round pipe.

REVISIONS:

REV:	NAME:	DATE:	DESCRIPTION:

CLIENT:

NANDO'S INDIA

PROJECT DESCRIPTION:

PACIFIC MALL

DRAWING DESCRIPTION:

SEATING AND EQUIPMENT LAYOUT

DATE:	SCALE:
03.10.2023	1:50 (A1)
DRAWN BY:	APPROVED:
ROMY	

PROJECT NO:	DRAWING NO:	REVISION:
LM00000	A6	NEW

