



DRAWINGS TO DESCRIBE DESIGN INTENT ONLY
MANUFACTURER TO REVIEW AND CONFIRM ALL
STRUCTURAL SUPPORT AND FIXING DETAILS AND
ISSUE JUICY DESIGN WITH SHOP DRAWINGS PRIOR
TO CONSTRUCTION.

SHOPFITTER TO ENSURE STRUCTURAL STABILITY AND
ALLOW AND SUPPLY STRUCTURAL CERTIFICATE FOR
INSTALLATION.

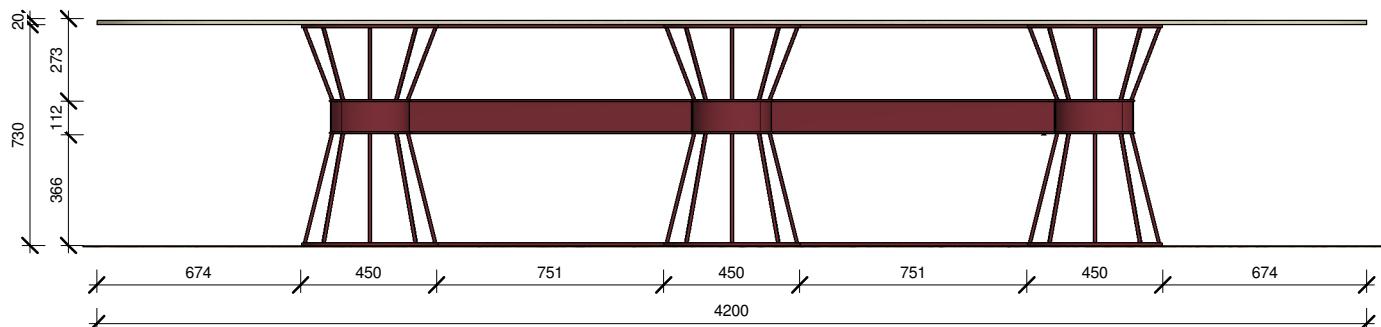


3 J04 - ELEVATION 01
1 : 25

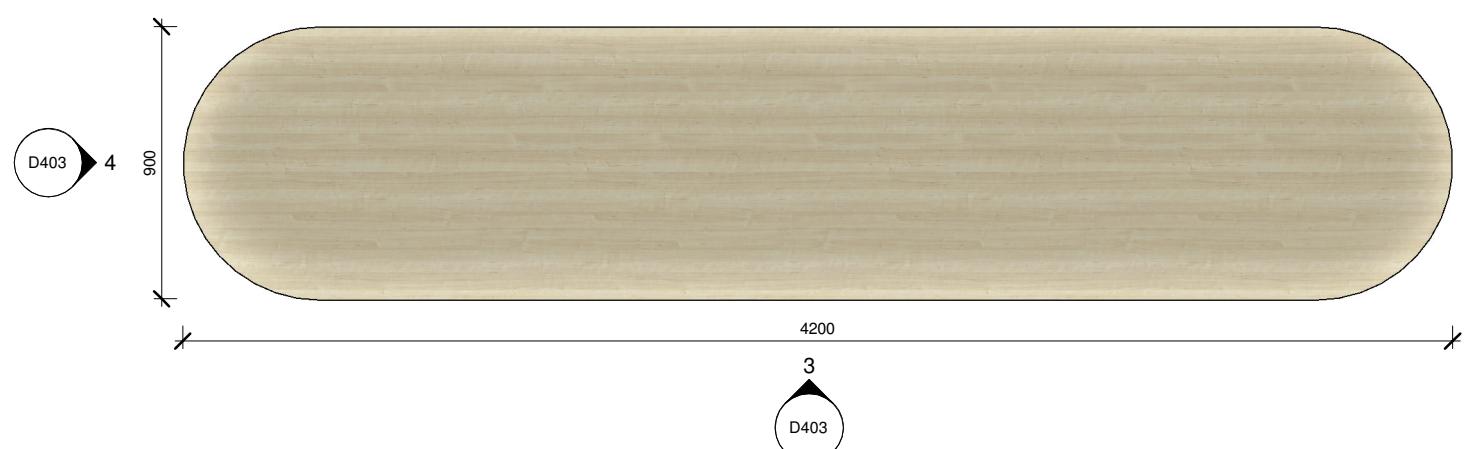

1 J04 PLAN
1 : 25



2 J04 3D

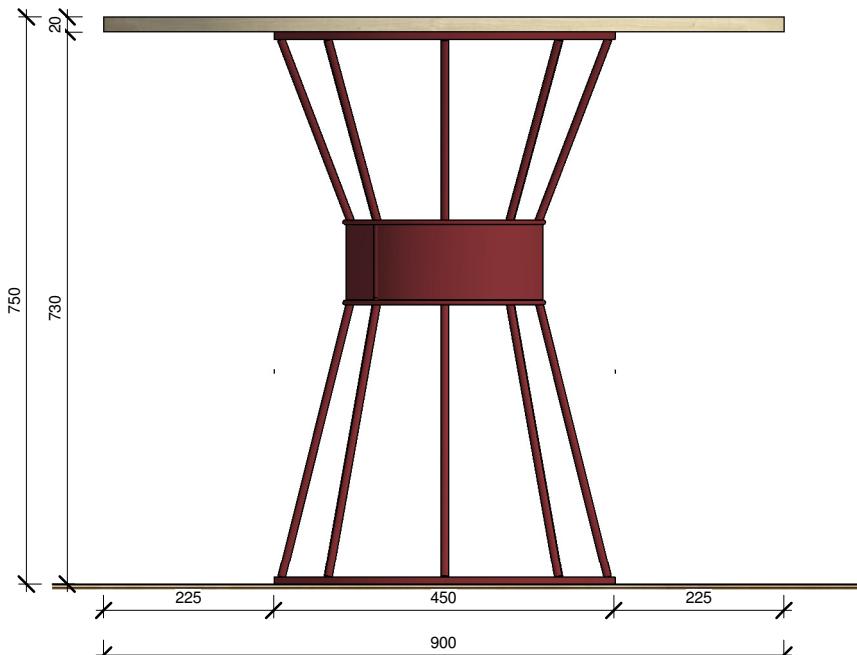

4 J04 - ELEVATION 02
1 : 10

Revisions		General Notes			Drawing Notes		
A	TENDER	Do not scale this drawing. The drawing shows design intent only. All dimensions to be checked on site prior to construction or production. Construction details to be confirmed by contractor/manufacturer. This is a computer generated drawing. Do not amend by hand. Figure dimensions are to be used. Contact architect for clarification if dimensions are not clear. All dimensions are in millimeters. All discrepancies and omissions on site must be reported to the architect for their comments or approval prior to commencing work.					
A	TENDER	17.10.23	NA	JS	Date	Chk	Int

Drawing Notes

Do not scale this drawing. The drawing shows design intent only.
All dimensions to be checked on site prior to construction or
production. Construction details to be confirmed by
contractor/manufacturer. This is a computer generated drawing.
Do not amend by hand. Figure dimensions are to be used.
Contact architect for clarification if dimensions are not clear. All
dimensions are in millimeters. All discrepancies and omissions on
site must be reported to the architect for their comments or
approval prior to commencing work.


Drawing Notes

Client NANDO'S AUSTRALIA	Architect	Project NANDO'S HEAD OFFICE
Project Manager	Consultants	Location 680 VICTORIA STREET, RICHMOND, VIC 3051
	juicy	JUICY DESIGN 123 Reservoir St Surry Hills NSW T: +61 2 9380 4211 E: tom@juicystyle.com.au www.juicystyle.com.au

FOR TENDER NOT TO BE USED DURING CONSTRUCTION		
Scale As indicated @ A3	Series NANDO'S AUS	
Drawing J04 - COMMUNAL TABLE		
Project Number -	Drawing Number D403	Issue A
6/11/2023 1:50:01 PM		

DRAWINGS TO DESCRIBE DESIGN INTENT ONLY
MANUFACTURER TO REVIEW AND CONFIRM ALL
STRUCTURAL SUPPORT AND FIXING DETAILS AND
ISSUE JUICY DESIGN WITH SHOP DRAWINGS PRIOR
TO CONSTRUCTION.


SHOPFITTER TO ENSURE STRUCTURAL STABILITY AND
ALLOW AND SUPPLY STRUCTURAL CERTIFICATE FOR
INSTALLATION.

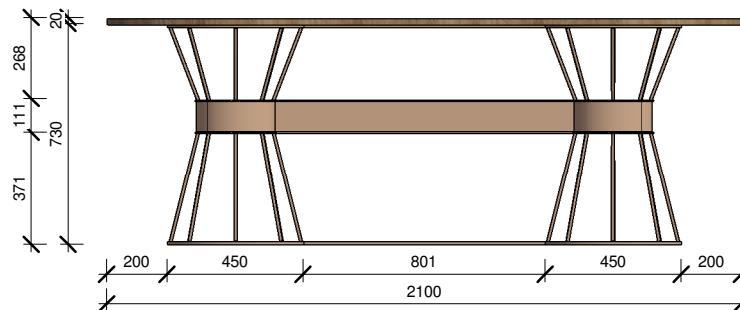


2 J23 - ELEVATION 01
1 : 25



4 J23 3D

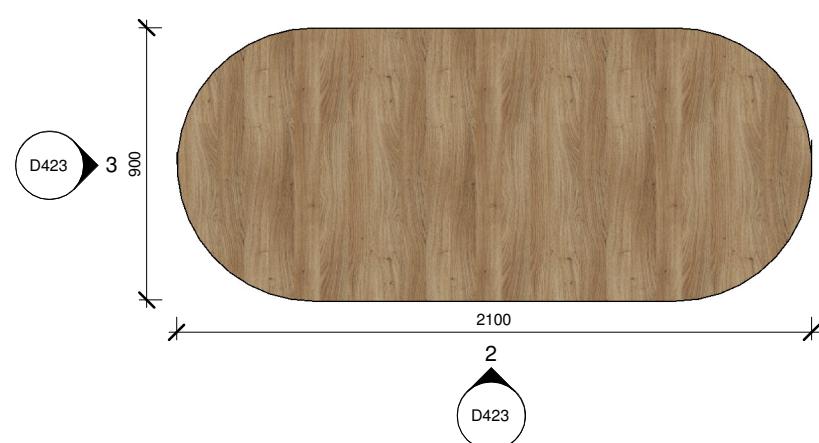

1 J23 - MEETING ROOM TABLE PLAN
1 : 25

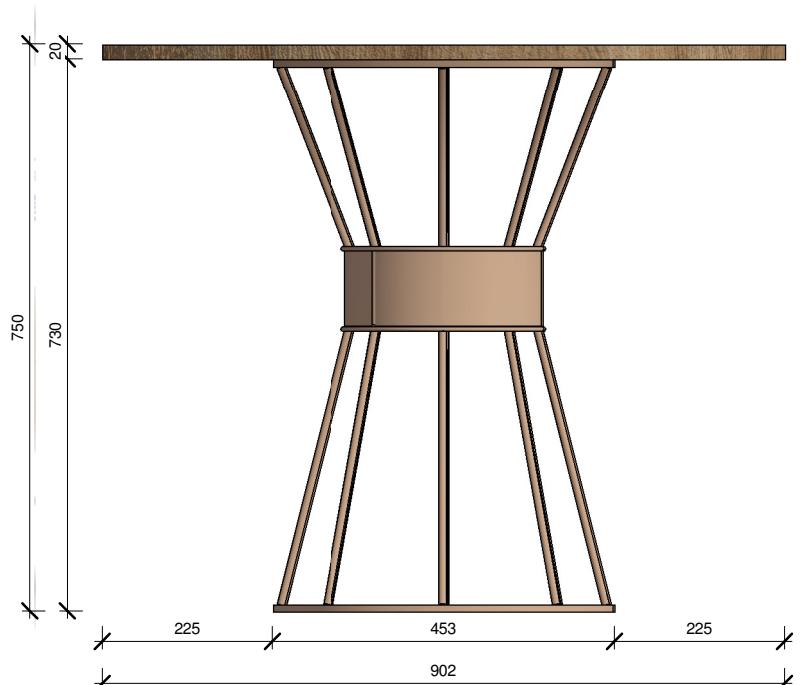

3 J23 - ELEVATION 02
1 : 10

Revisions		General Notes			Drawing Notes		
A	TENDER	Do not scale this drawing. The drawing shows design intent only. All dimensions to be checked on site prior to construction or production. Construction details to be confirmed by contractor/manufacturer. This is a computer generated drawing. Do not amend by hand. Figure dimensions are to be used. Contact architect for clarification if dimensions are not clear. All dimensions are in millimeters. All discrepancies and omissions on site must be reported to the architect for their comments or approval prior to commencing work.	NA	JS			
		Date	Chk	Int			

Client NANDO'S AUSTRALIA	Architect	Project NANDO'S HEAD OFFICE
Project Manager	Consultants	Location 680 VICTORIA STREET, RICHMOND, VIC 3051

JUICY DESIGN 123 Reservoir St Surry Hills NSW T: +61 2 9380 4211 E: tom@juicysdesign.com.au www.juicysdesign.com.au
juicy

FOR TENDER NOT TO BE USED DURING CONSTRUCTION		
Scale As indicated @ A3	Series NANDOS AUS	
Drawing J23 - MEETING ROOM TABLE		
Project Number -	Drawing Number D423	Issue A
6/11/2023 1:50:04 PM		