


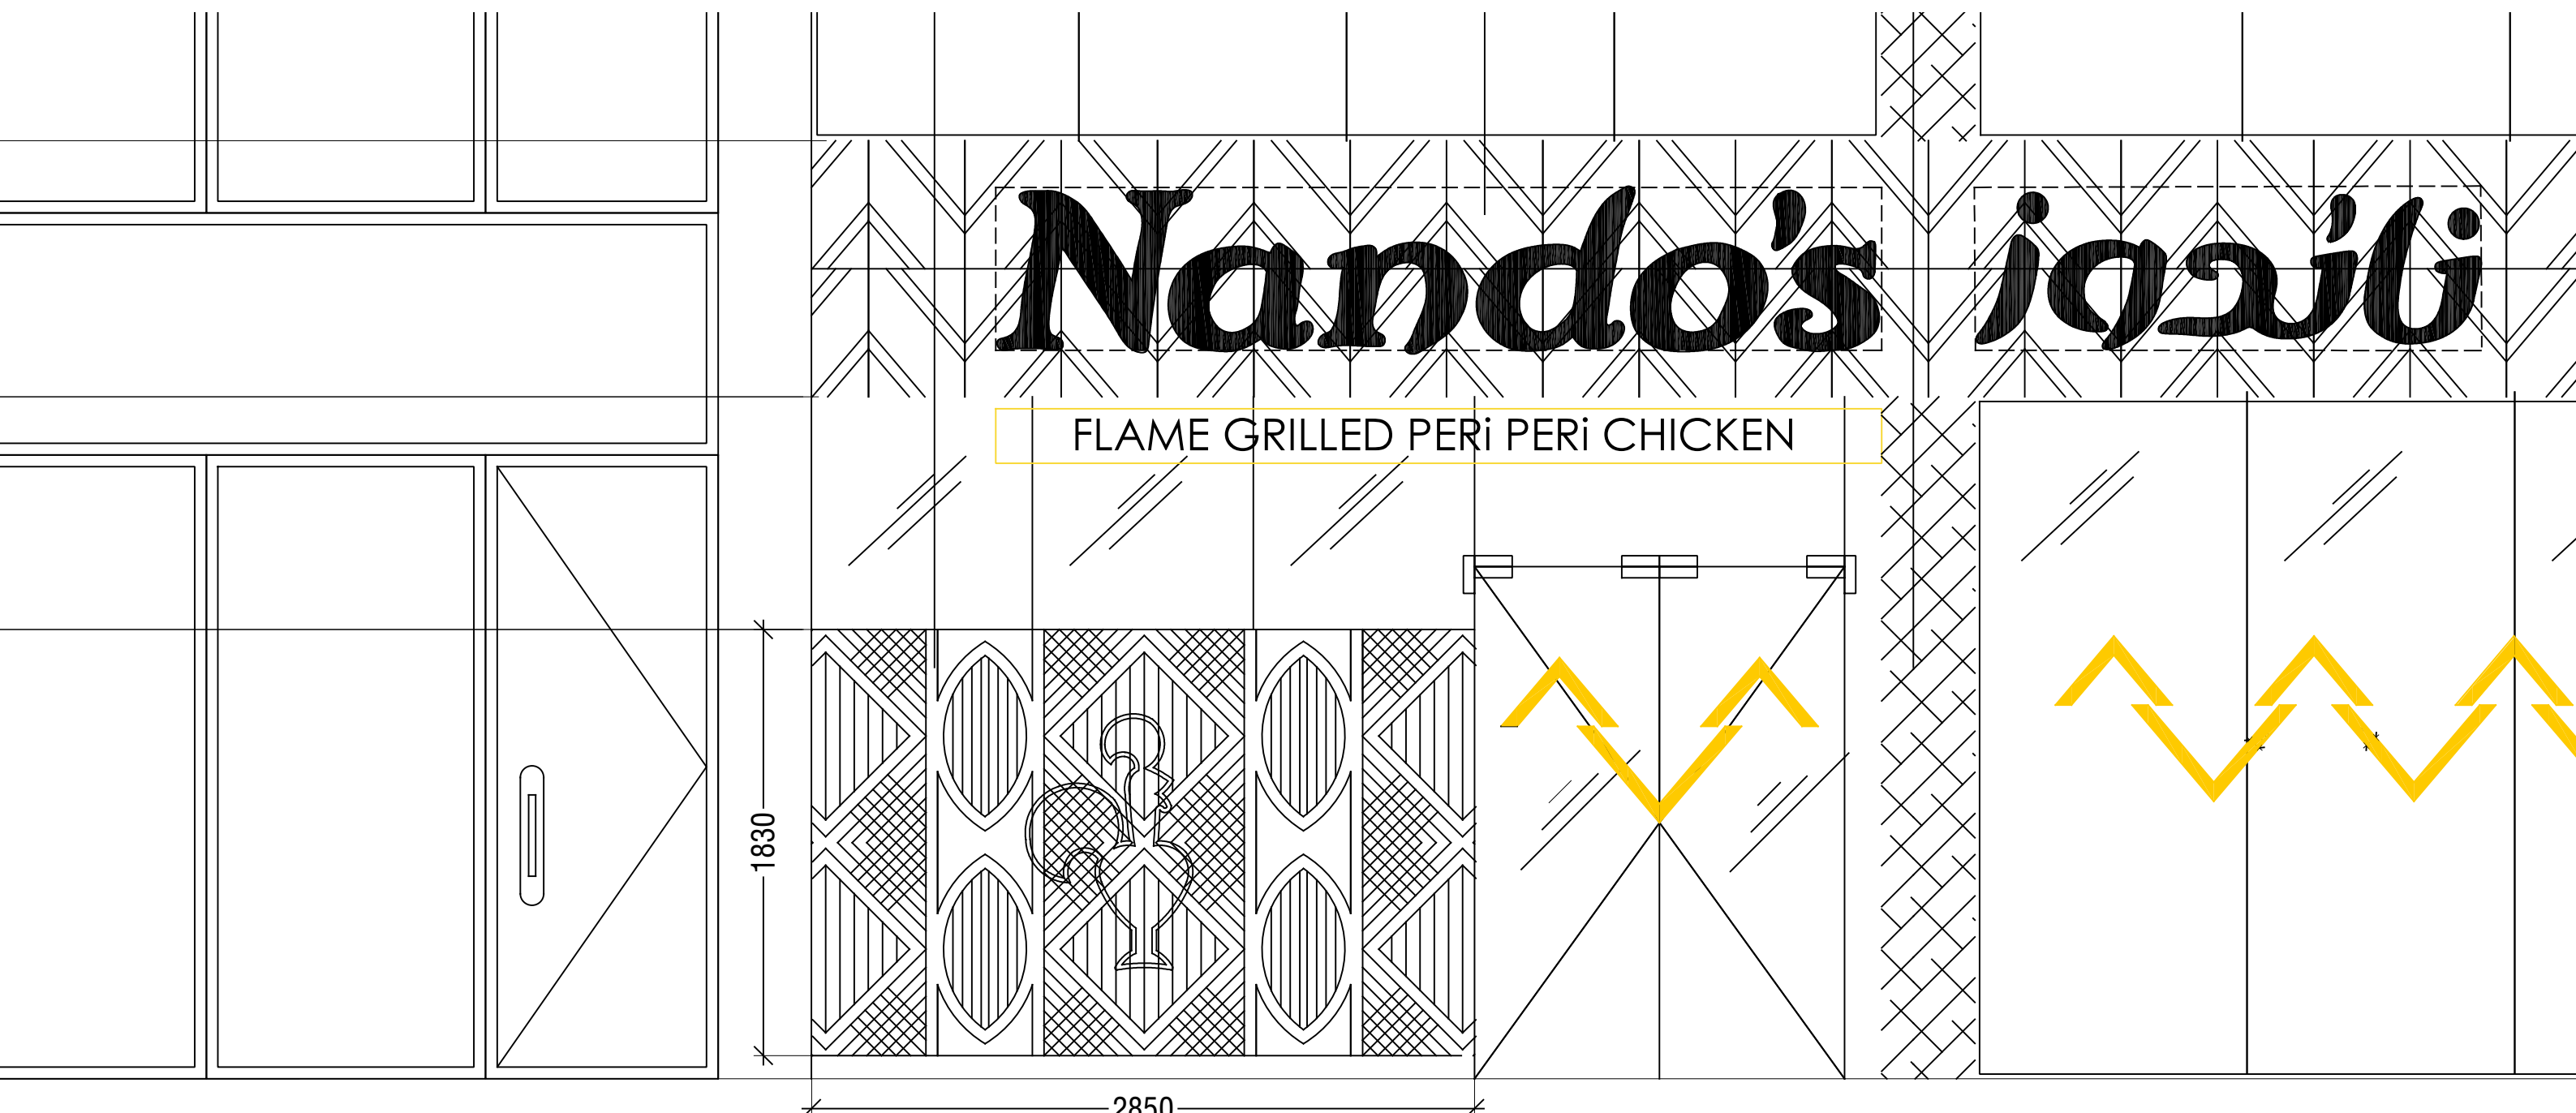

FACADE ELEVATION
SCALE 1:50