



D&M VANITY PLAN

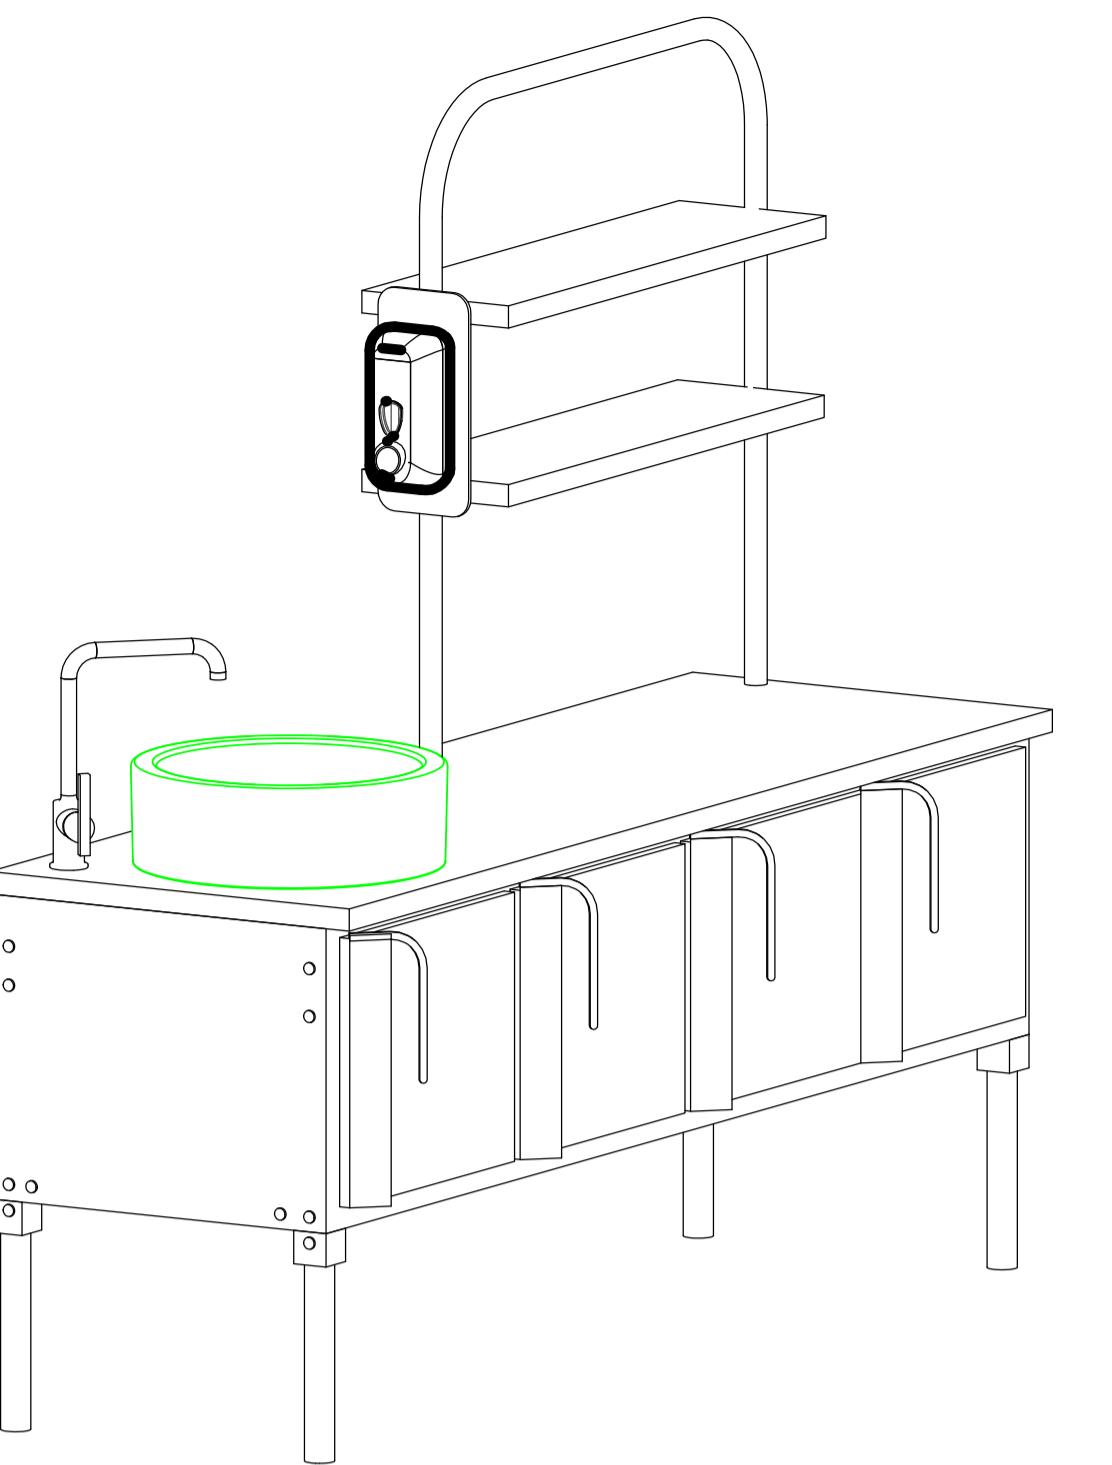


D&M 3D REFERENCE

SCALE:

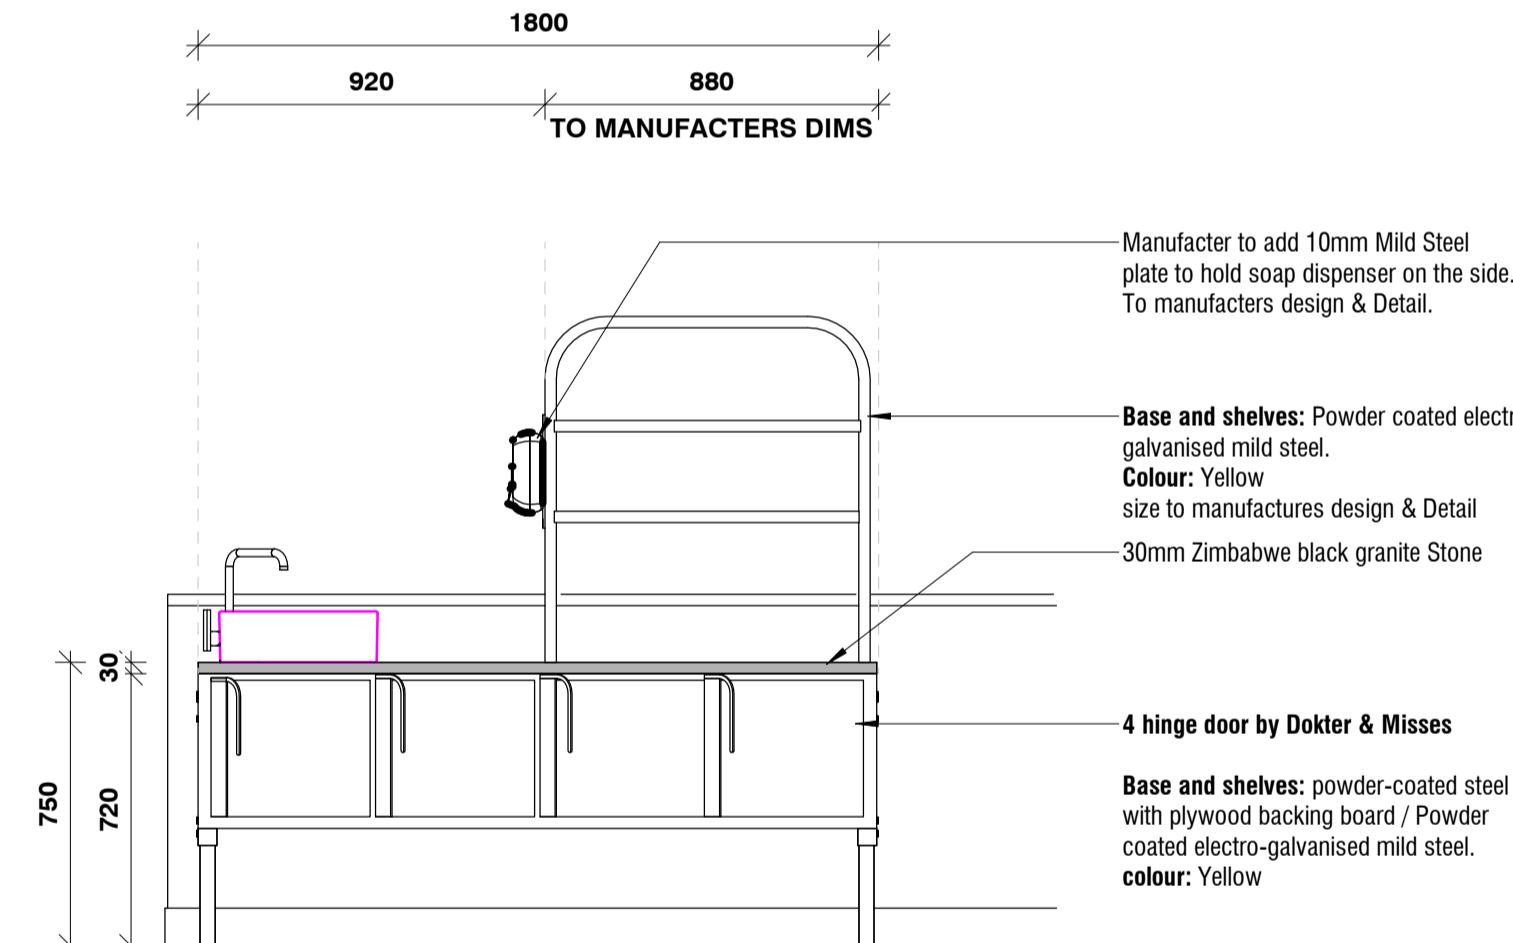

D&M VANITY ELEVATION A

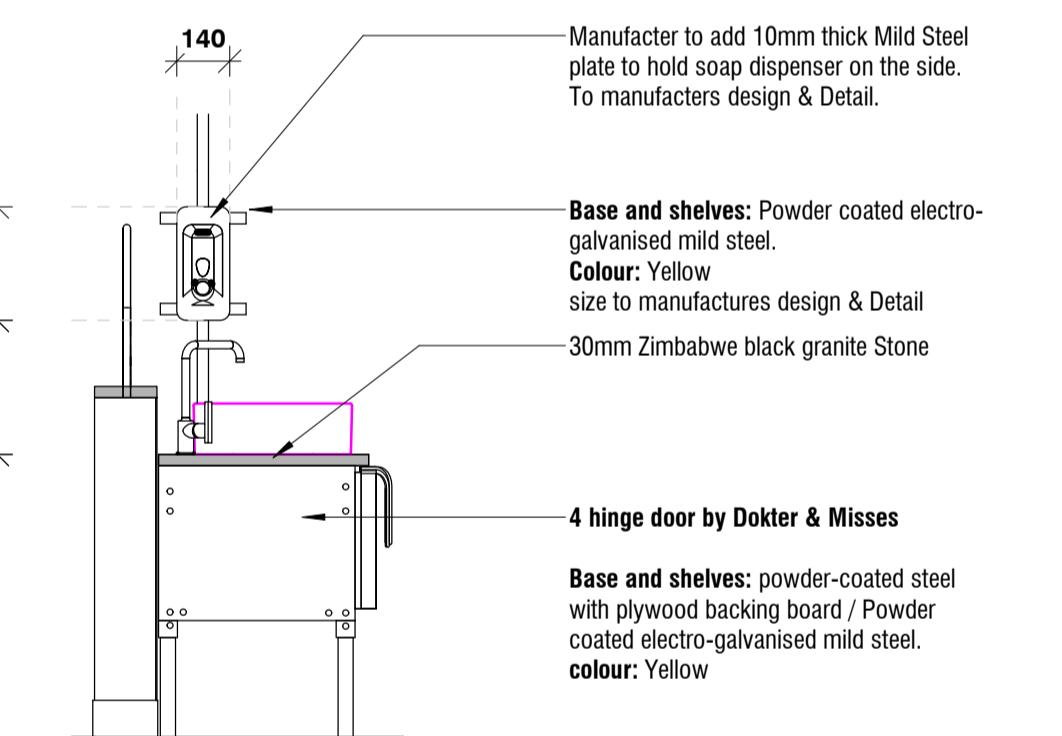

D&M ELEVATION B

REFERENCE ONLY DRAWING FOR SITE REQUIREMENTS. ALL SPECIFICATIONS TO MANUFACTERS DESIGN & DETAILED SPECIFICATIONS

TES

This drawing is the property of Proportion Studio (Pty) Ltd. and is intended for the use only on site and for the project to which it relates.

Copyright in this drawing is owned by Proportion Studio (Pty) Ltd.

All work is to be carried out in accordance with SANS 10400 and other relevant SANS Standards.

This drawing is not to be scaled. Figured dimensions to be used. All dimensions are in millimeters unless otherwise stated.

All levels and dimensions to be checked on site by the contractor before work is carried out and any discrepancies to be reported to the Architect.


The contractor shall in all aspects of the works comply with the provisions of the Occupational Health and Safety Act, 1993 (Act No 85 of 1993) and any regulations promulgated in terms of that Act or the Factories Machinery and Building Works Act of 1941.

This drawing must be read in conjunction with all the relevant drawings, schedules and specifications from the Architect and all other consultants related to the project.

Copyright subsists in this drawing. The person or entity, whose name appears in the title block of this drawing, is hereby granted a non-exclusive license to use, display, print, and/or reproduce the drawing to the extent necessary to carry out and complete the project described in the title block of this drawing.

is license in respect of the copyright is expressly limited as aforesaid and the person and/or entity referred to above shall not be entitled to grant sub-licenses in respect of the copyright in this drawing to any other entity. This license confers no ownership rights in the copyright vesting in the drawing and the copyright subsisting therein will, at all times, remain the property of Proportion Studio (Pty) Ltd. Any unauthorized reproduction, publication, transmission, distribution and/or inclusion of this drawing in a cinematograph film or television broadcast is an infringement of copyright which will render the doer of the act liable for civil law copyright infringement and may in certain circumstances render the doer liable to criminal prosecution. Requests and enquiries concerning this drawing and the rights subsisting therein should be addressed to the copyright owner.

TS OF PARLIAMENT
Contractors shall ensure that, before any work is put in hand, they comply
h all the necessary Acts of Parliament of the Republic of South Africa.

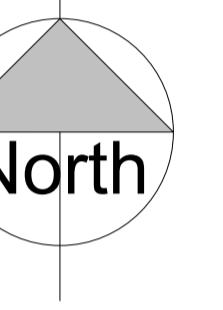

Rustenburg Mall

FOR

ADDRESS
Swartruggens Rd, RI04, Rustenburg,
0200


FOH VANITY UNIT

SCALE: 1 : 20		
PROJECT NUMBER	SERIES / STAGE / SIZE	REVISION
00/21	H4-T-AI	A
INFO	COUNCIL	TENDER
		CONSTRUCTION
DATE:		DRAWN BY:
21/02/2012		Author

PROPORTION

OPYRIGHT NOTICE
Copyright © Proportion Studio (Pty) Ltd
2021 3:52:16 PM

1st Floor, 4 Brian Street, Coachmans Crossing Business Park, Tel 073 492 2316, info@proportion.co.za

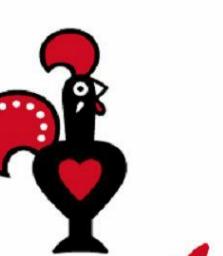

Nando's®

4