



NANDO'S BENMORE GARDENS CUSTOM SCREEN

Front View
Scale 1:10

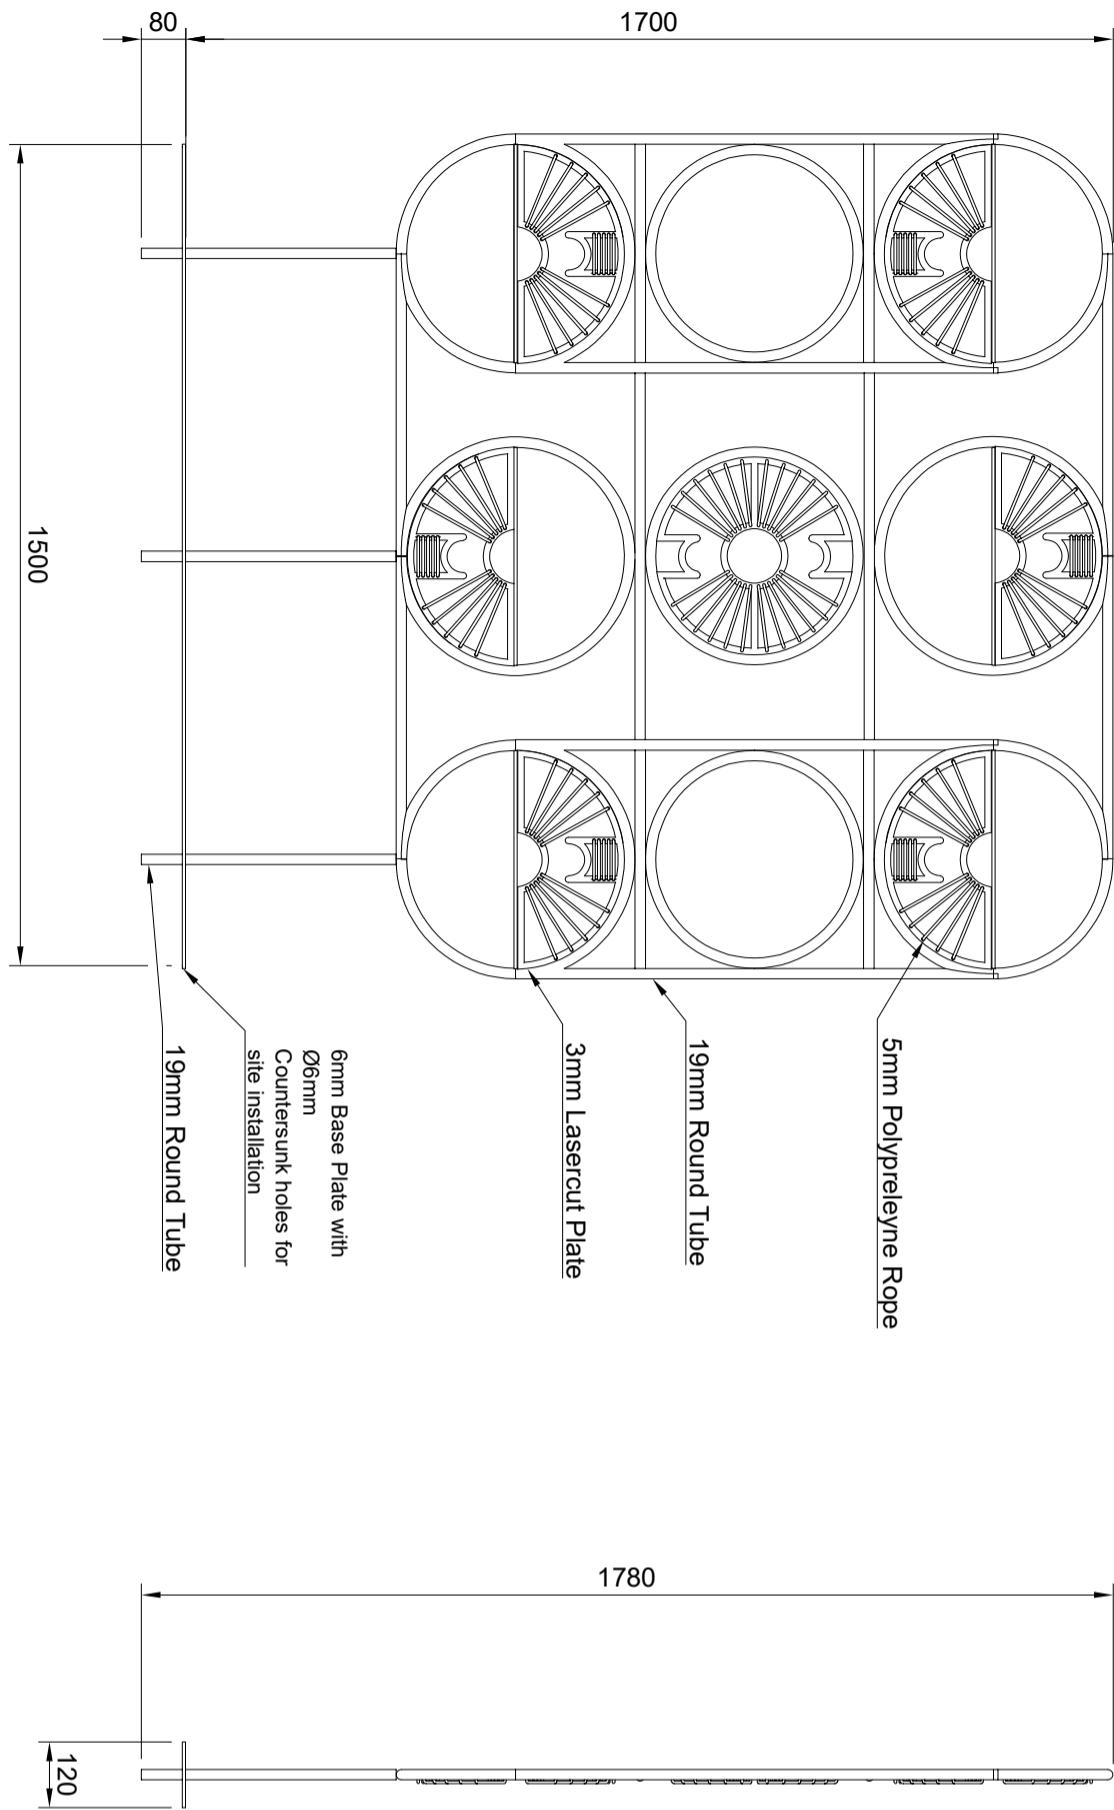

NANDO'S BENMORE GARDENS CUSTOM SCREEN

Side View
Scale 1:10

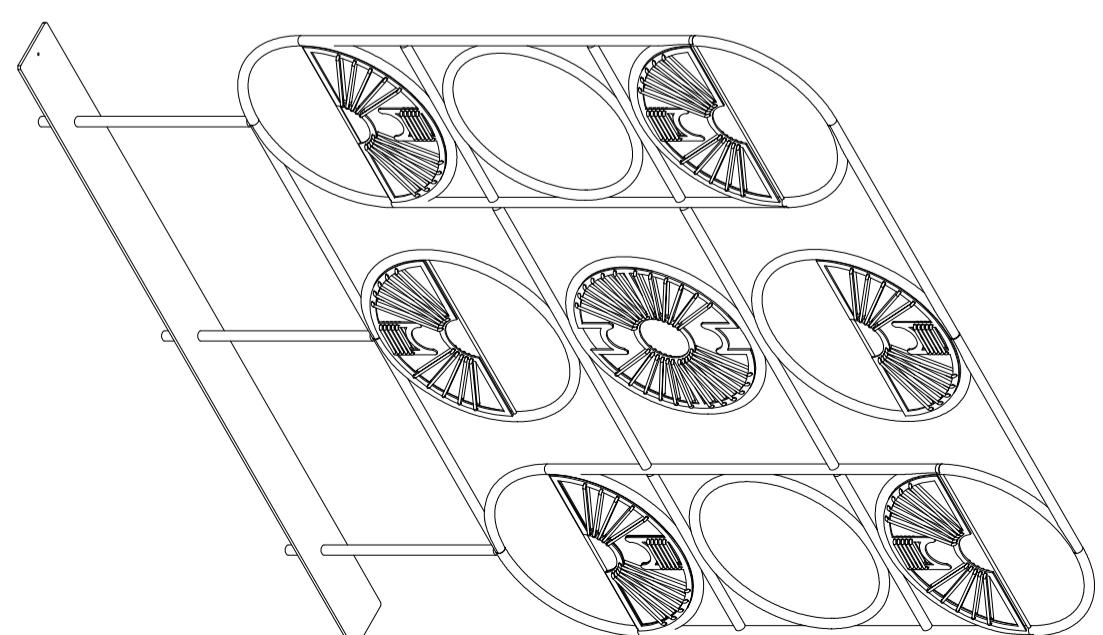

REFERENCE IMAGE



This is a Fusion360 generated drawing. Drawings must not be scaled. Figured dimensions only may be used. Dimensions should be verified on site and any discrepancies or ambiguities reported to TheUrbanative immediately. This drawing is copyright and the property of TheUrbanative and must not be retained, copied or used without authority.

All work to be carried out in strict accordance with local authority requirements, National Building Regulations and the S.A.B.S standards.

FOR INFORMATION ONLY

Date: 25_09_2024

Scale: 1:10

Drawn by: M Vackier, N Lumu

Page 01 of 01

Rev: 24 / 1

Revisions:



Roller Street, Spartan, Kempton Park, 1619, Gauteng, South Africa
Tel: +27 11 568 7490
Email: hello@theurbanative.com