



**NANDO'S CRYSTAL PEAKS SHEFFIELD
CUSTOM SCREEN**
Front View
Scale 1:10

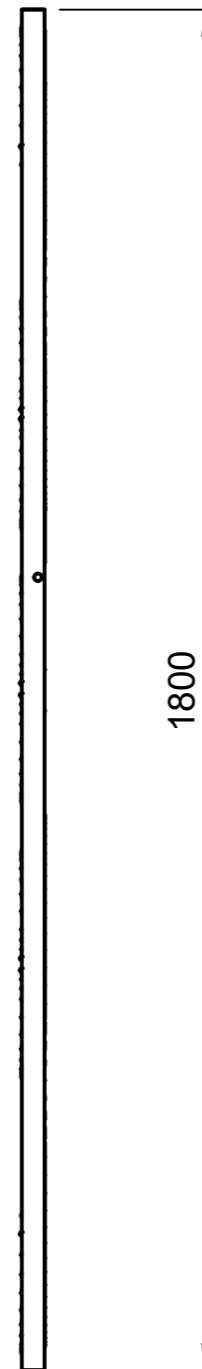

**NANDO'S CRYSTAL PEAKS SHEFFIELD
CUSTOM SCREEN**
Side View
Scale 1:10

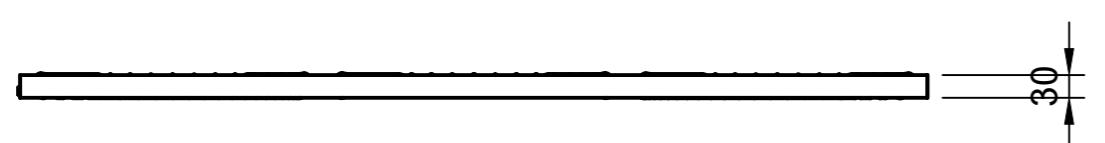


**NANDO'S CRYSTAL PEAKS SHEFFIELD
CUSTOM SCREEN**
Top View
Scale 1:10



5mm RED Poly Prop
Rope



Obsidian (RAL 9011)
Ferrograin

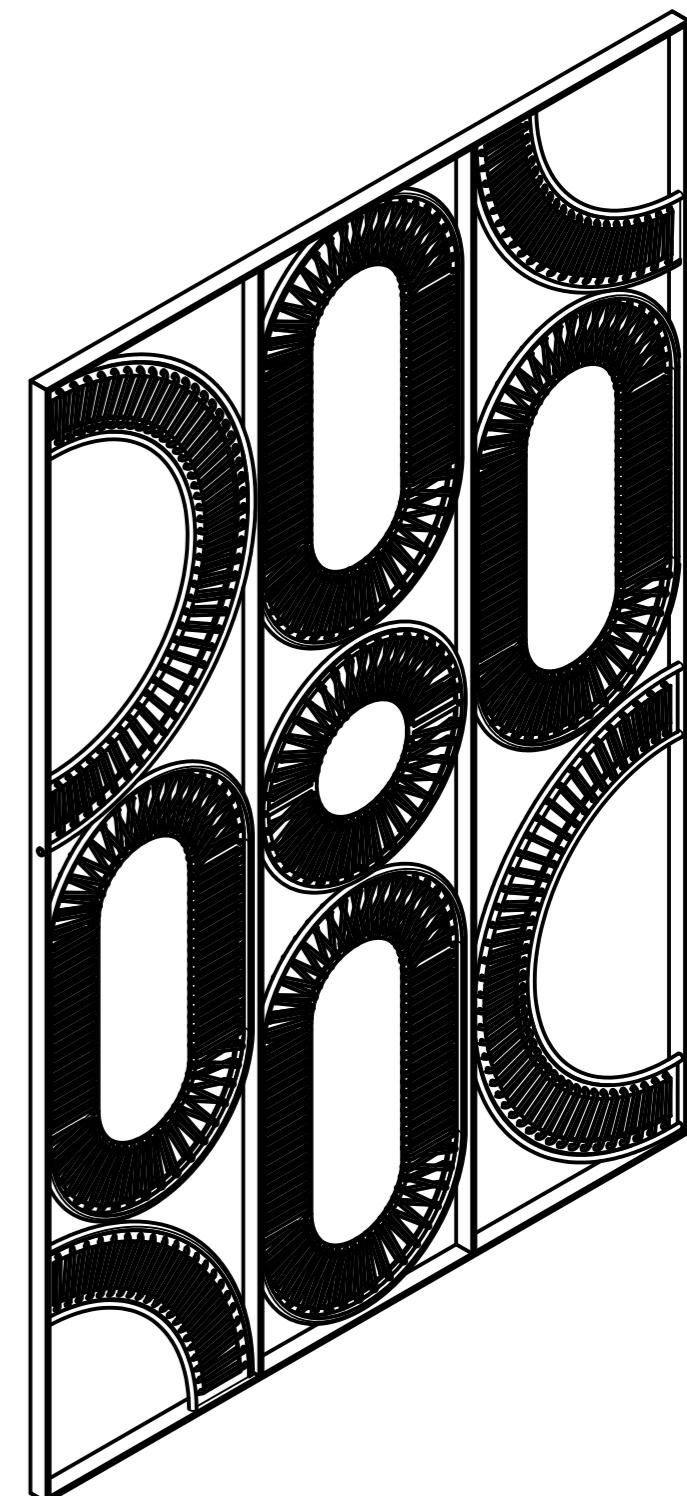

REFERENCE IMAGE

QUANTITY: X1

This is a Fusion360 generated drawing. Drawings must not be scaled. Figured dimensions only may be used. Dimensions should be verified on site and any discrepancies or ambiguities reported to TheUrbanative immediately. This drawing is copyright and the property of TheUrbanative and must not be retained, copied or used without authority.

All work to be carried out in strict accordance with local authority requirements, National Building Regulations and the S.A.B.S standards.

FOR INFORMATION ONLY

Project: THEURBANATIVE 2024: NANDO'S CRYSTAL PEAKS SHEFFIELD CUSTOM SCREEN

Revisions:

Drawing no.:02

Date: 04_11_2024

Scale:

Drawn by: M Vackier, N Lumu

Page 01 of 01

Rev: 2 / 2



1 Roller Street, Spartan, Kempton Park, 1619, Gauteng, South Africa

Tel: +27 11 568 7490

Email: hello@theurbanative.com

THEURBANATIVE