



Notes
 This drawing should not be scaled. The contractor is to verify all dimensions and conditions on site. This drawing is the property of Fusion and they reserve the copyright. It is issued on the understanding that it will not be copied, reproduced or disclosed in whole or in part to any unauthorised party without written permission from Fusion



REFERENCE IMAGE

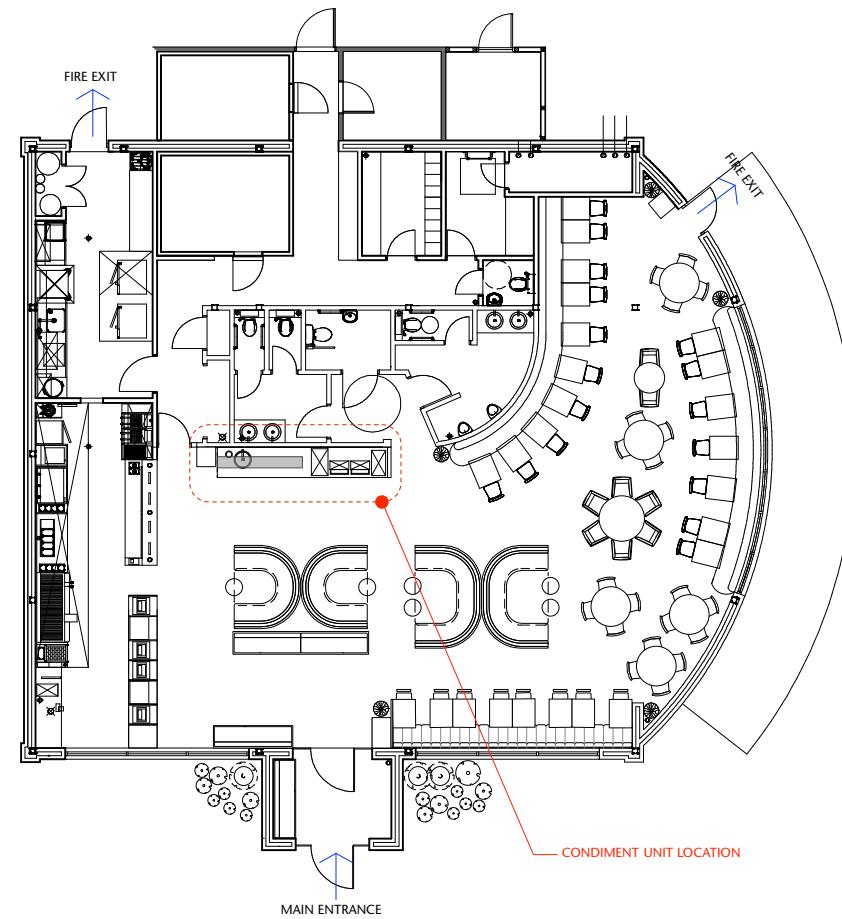

KEY PLAN
 P1 1:100@A1/1:200@A3

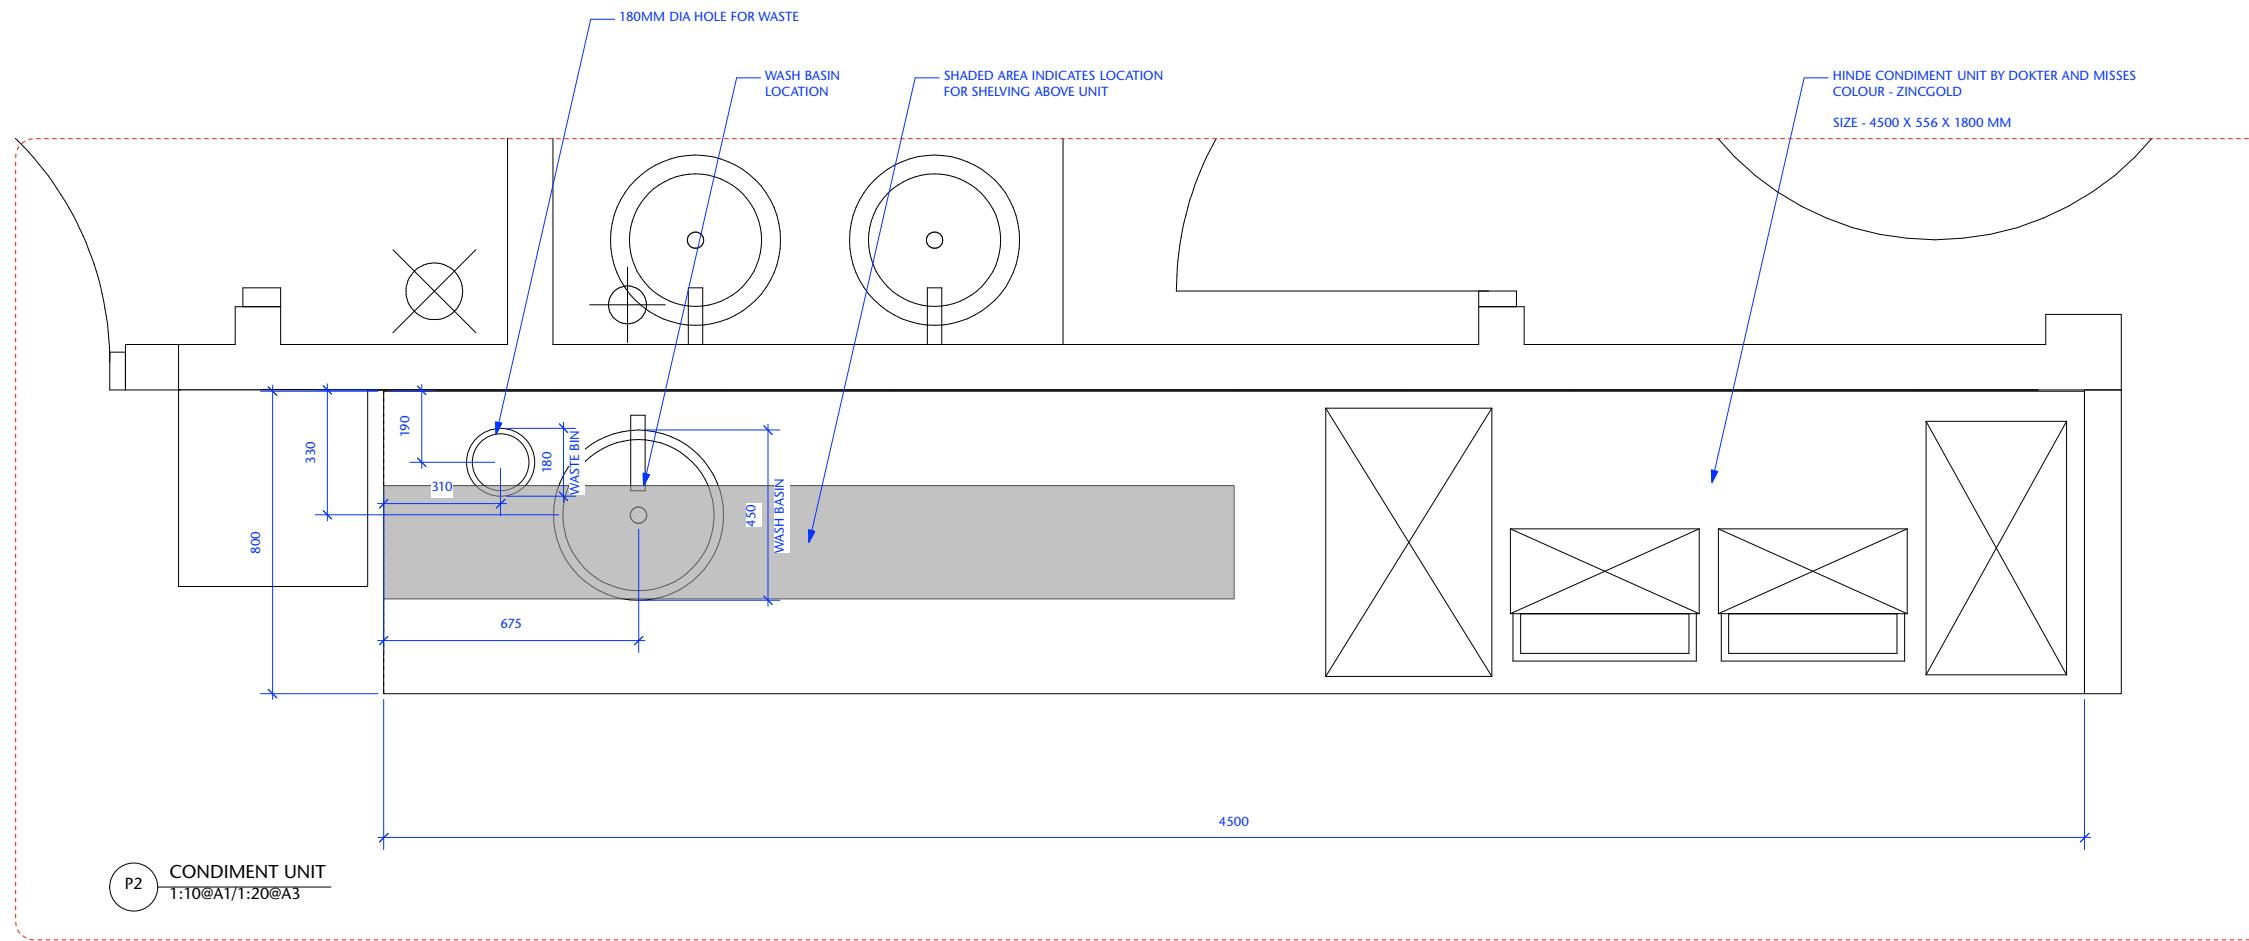

FUSION
 design and architecture

4 Risborough Street, London SE1 0HE
 Tel: 020 7928 9982 Fax: 020 7928 9994
 email : mail@fusion dna.co.uk

Job Name:	NANDOS COVENTRY SHOWCASE		
Site Address:	COVENTRY SHOWCASE CROSS POINT BUSINESS PARK COVENTRY		
Draw Name:	PROPOSED CONDIMENTS UNIT		
Status:	FOR TENDER		
Drawn by:	VR	Checked by:	SS
Scale:	1:50@A1/1:100@A3	Date:	NOV 2018
Job/Drg N°:	112.92/420		