


P1 KEY PLAN
1:100@A1/1:200@A3

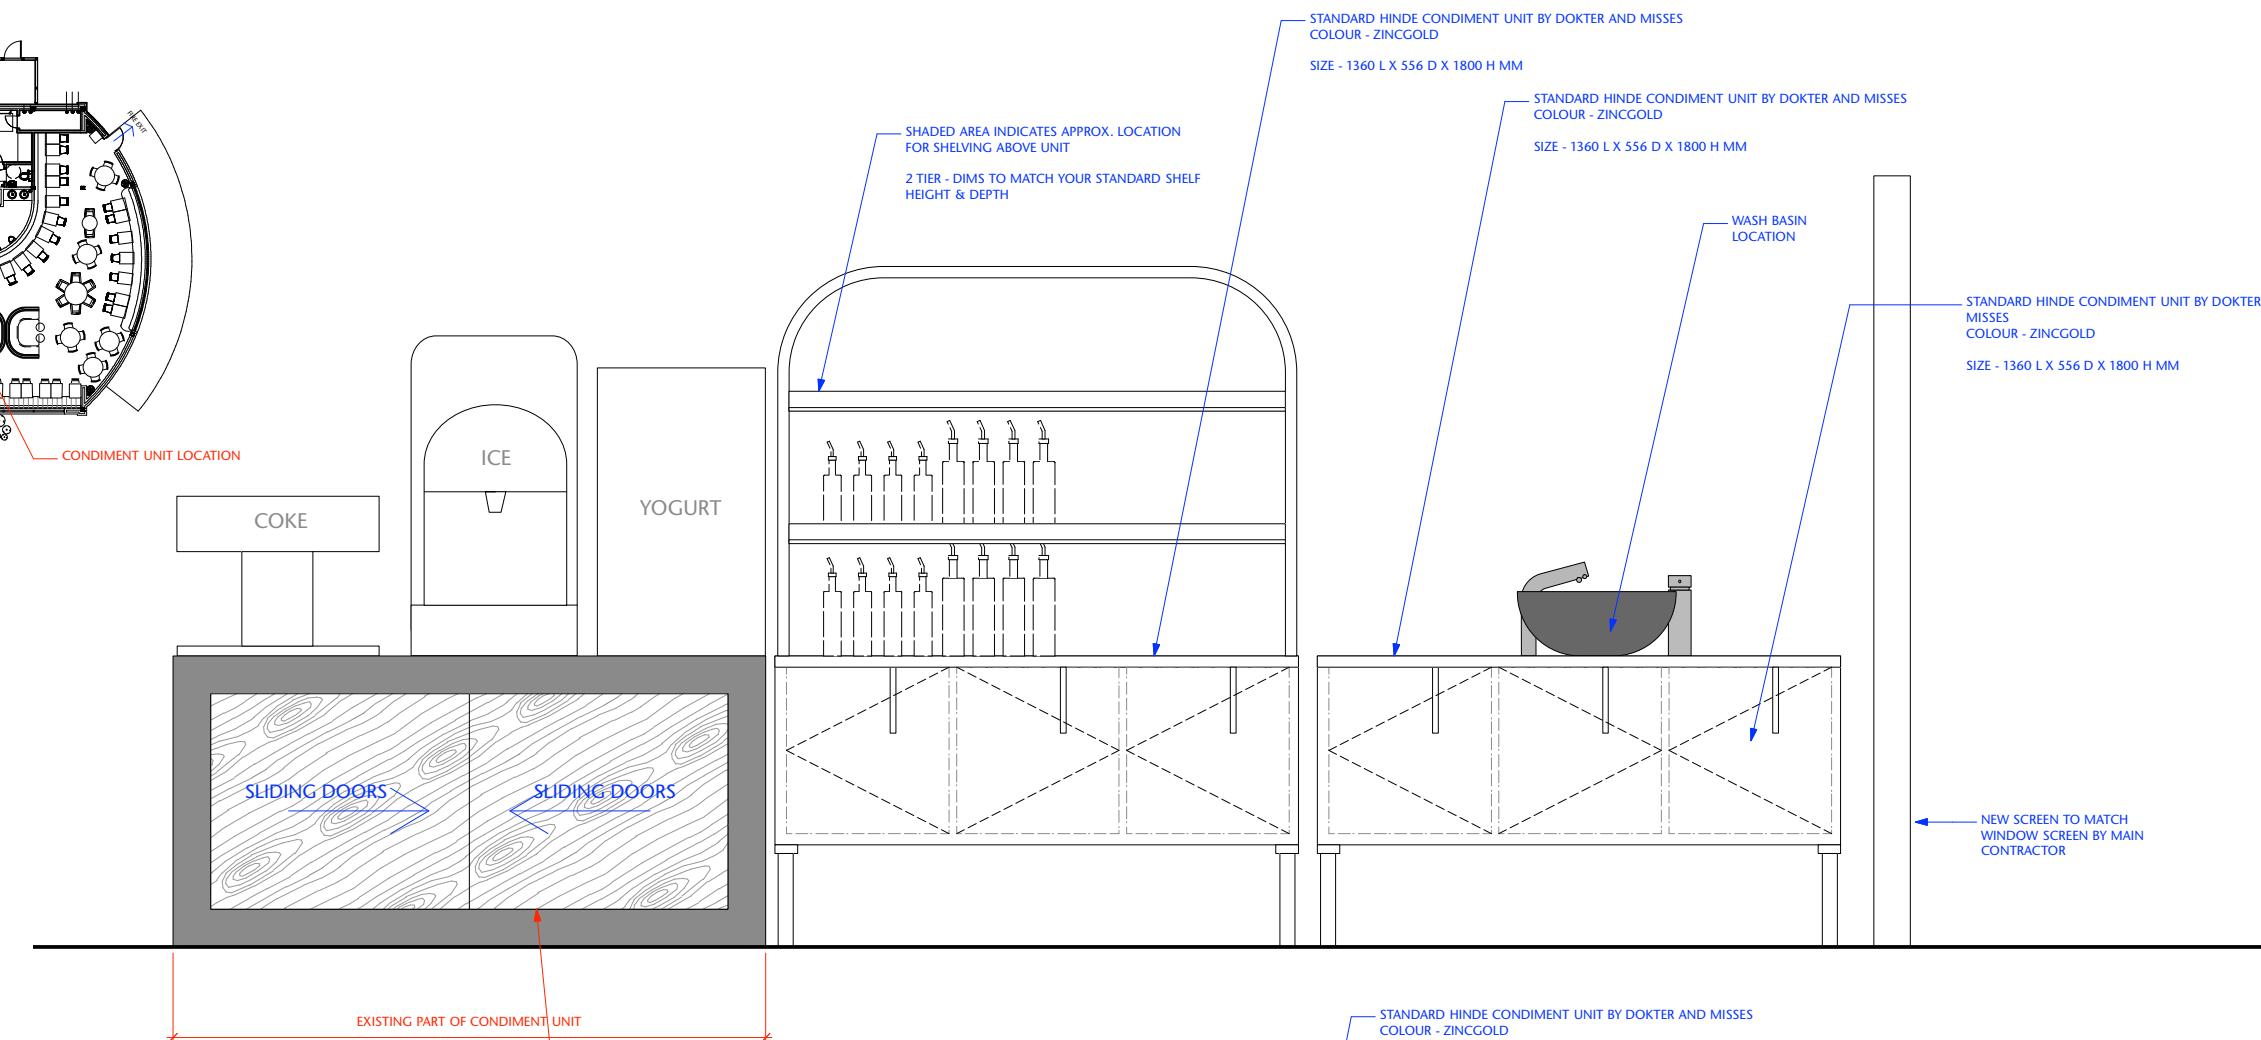

STANDARD HINDE CONDIMENT UNIT BY DOKTER AND MISSES
COLOUR - ZINCGOLD
SIZE - 1360 L X 556 D X 1800 H MM

STANDARD HINDE CONDIMENT UNIT BY DOKTER AND MISSES
COLOUR - ZINCGOLD
SIZE - 1360 L X 556 D X 1800 H MM

WASH BASIN LOCATION
STANDARD HINDE CONDIMENT UNIT BY DOKTER AND MISSES
COLOUR - ZINCGOLD
SIZE - 1360 L X 556 D X 1800 H MM

Notes
This drawing should not be scaled. The contractor is to verify all dimensions and conditions on site. This drawing is the property of Fusion and they reserve the copyright. It is issued on the understanding that it will not be copied, reproduced or disclosed in whole or in part to any unauthorised party without written permission from Fusion



REFERENCE IMAGE

ALL DIMENSIONS APPROX TO BE
CONFIRM

A 06.02.19 CONDIMENT UNIT AMENDED

FUSION
design and architecture



4 Risborough Street, London SE1 0HE
Tel: 020 7928 9982 Fax: 020 7928 9994
email : mail@fusiondna.co.uk

Job Name:	NANDOS COVENTRY SHOWCASE		
Site Address:	COVENTRY SHOWCASE CROSS POINT BUSINESS PARK COVENTRY		
Draw Name:	PROPOSED CONDIMENTS UNIT		
Status:	FOR TENDER		
Drawn by:	VR	Checked by:	SS
Scale:	1:50@A1/1:100@A3	Date:	NOV 2018
Job/Dig N°:	112.92/405A		

