

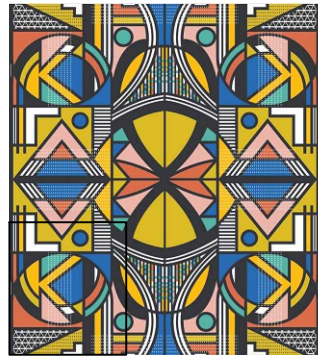
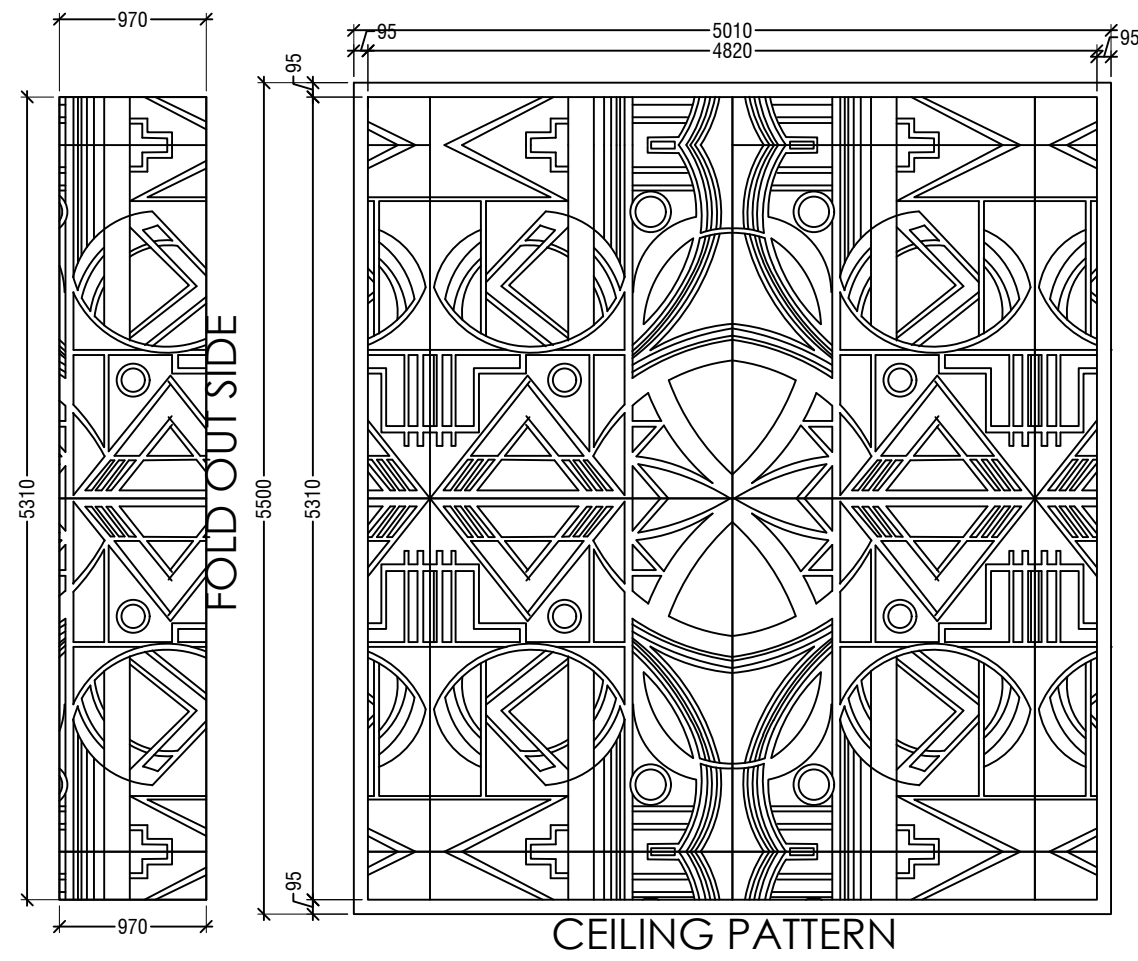
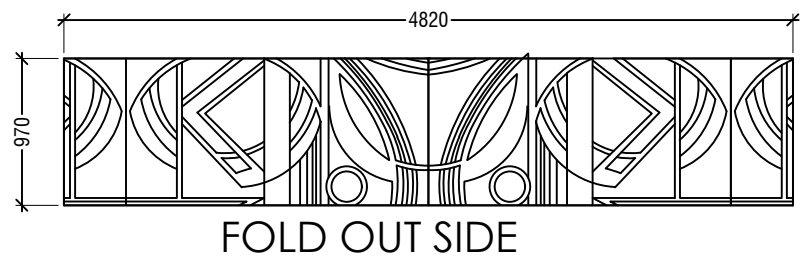
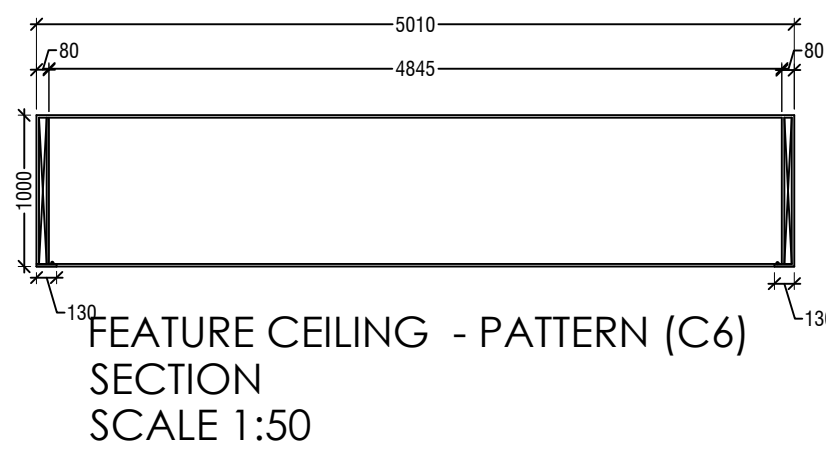


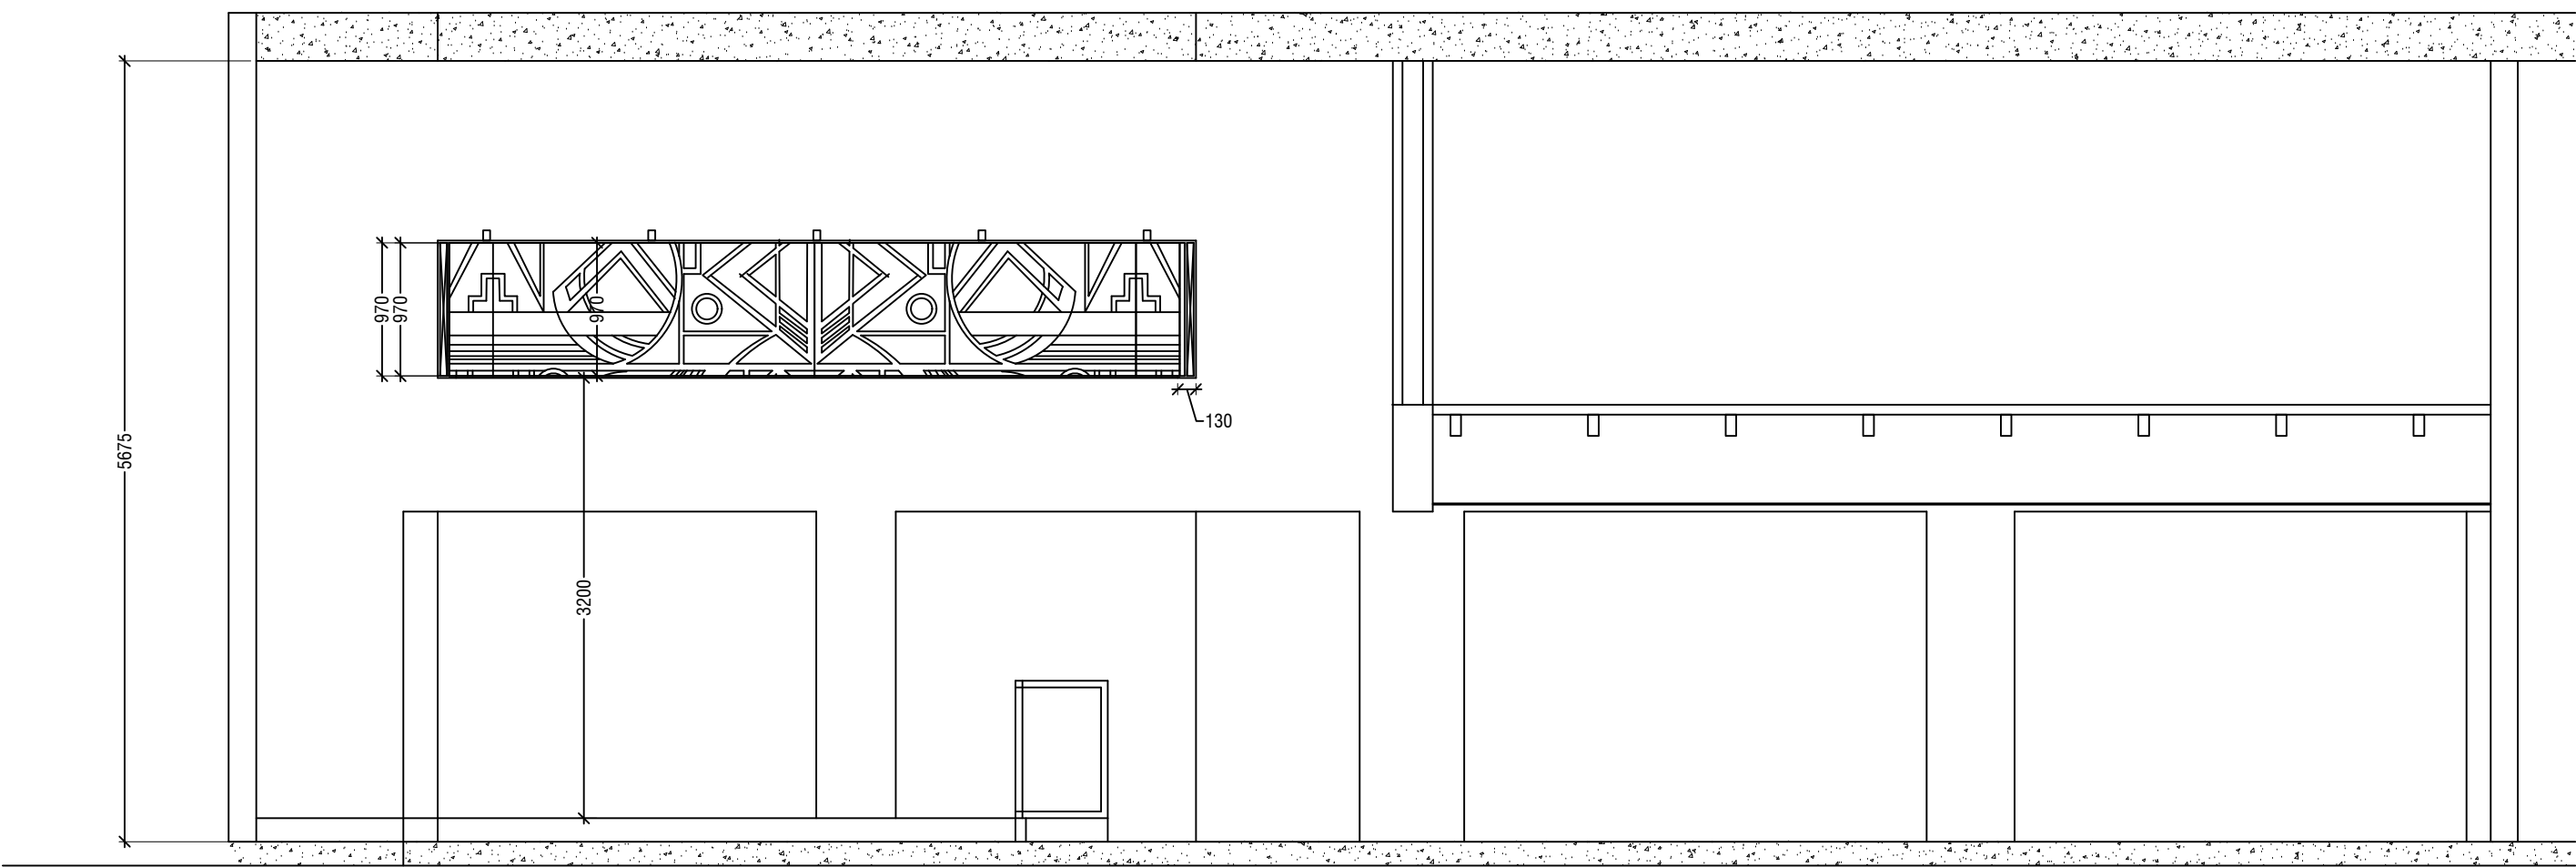

5500 x 5010 x 1000 h INVERTED BOX OF 16 MM ASH PLY -WITH. DIGITALLY PRINTED PATTERN IN COLOUR TO FRONT - PATTERN PRINT BY BONOLO CHEPAPE OFF NANDOS PORTAL -PRINT: INTERCONNECTION ; PRINT DESIGNER TO PROVIDE SCALED PDF PATTERNS FOR EACH PANEL - PRINT TO CONTINUE ALONG ADJACENT WALLS TO ALL SIDE & ON OUTER VERTICAL FACES - BASE OF BOX @ 2300 AFFL WITH A 130 W PLY FRAME TO CONTAIN A WARM WHITE LED STRIP SHINING UP INTO BOX - BOX HUNG FROM SLAB ON S/STEEL CABLES

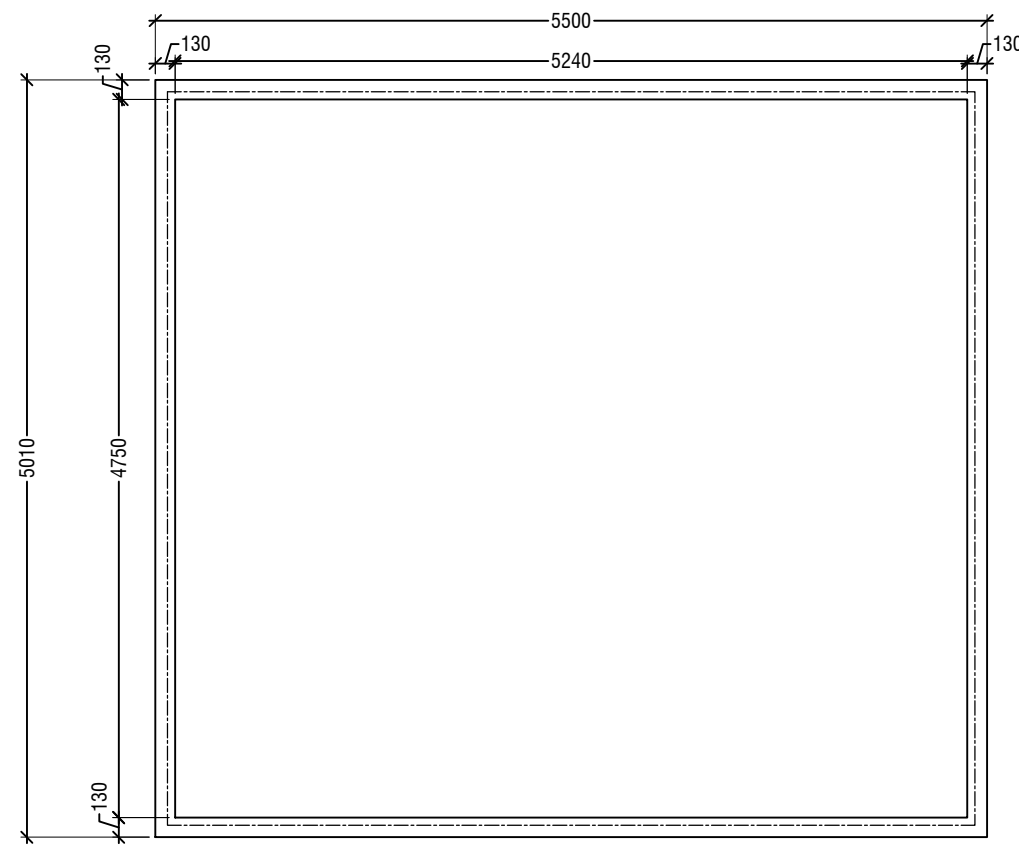

egg designs
Interior and product design

Greg and Roché dry
Oakwood, first floor, 465 Innes road, Morningside, Durban 4001
Private bag x 1003, Bothas Hill 3660 Republic of South Africa
t: +27 74 129 5385; +27 74 124 6978; +27 74 128 7288
greg@eggdesigns.co.za
keith@eggdesigns.co.za

egg

REVISIONS:

REV:	NAME:	DATE:	DESCRIPTION:
-	-	-	-
-	-	-	-
-	-	-	-
-	-	-	-
-	-	-	-

CLIENT:

NANDO'S QATAR

PROJECT DESCRIPTION:

BIN OMRAN

DRAWING DESCRIPTION:

CEILING DETAILS 2

DATE:

02.05.2023

SCALE:

1:50 (A1)

DRAWN BY:

KEITH

APPROVED:

PROJECT NO:

-

DRAWING NO:

F3

REVISION:

REV A

