

Nandos Lancaster.

Revised Concept Presentation

December 2021



Exterior Visual



Interior Visual 1



Interior Visual 2




Interior Visual 3




Interior Visual 4

CEILING PANEL TYPE 01

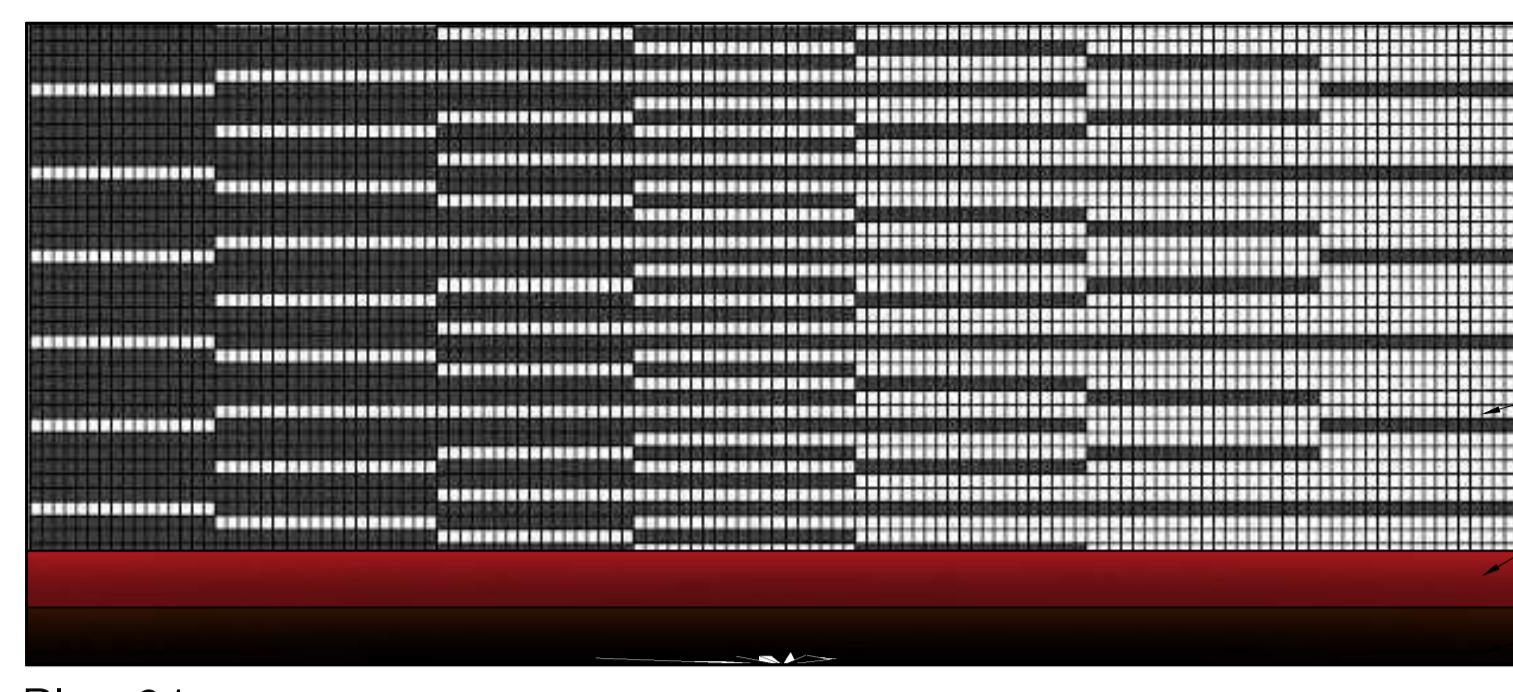


Plan 01

Scale 1:10

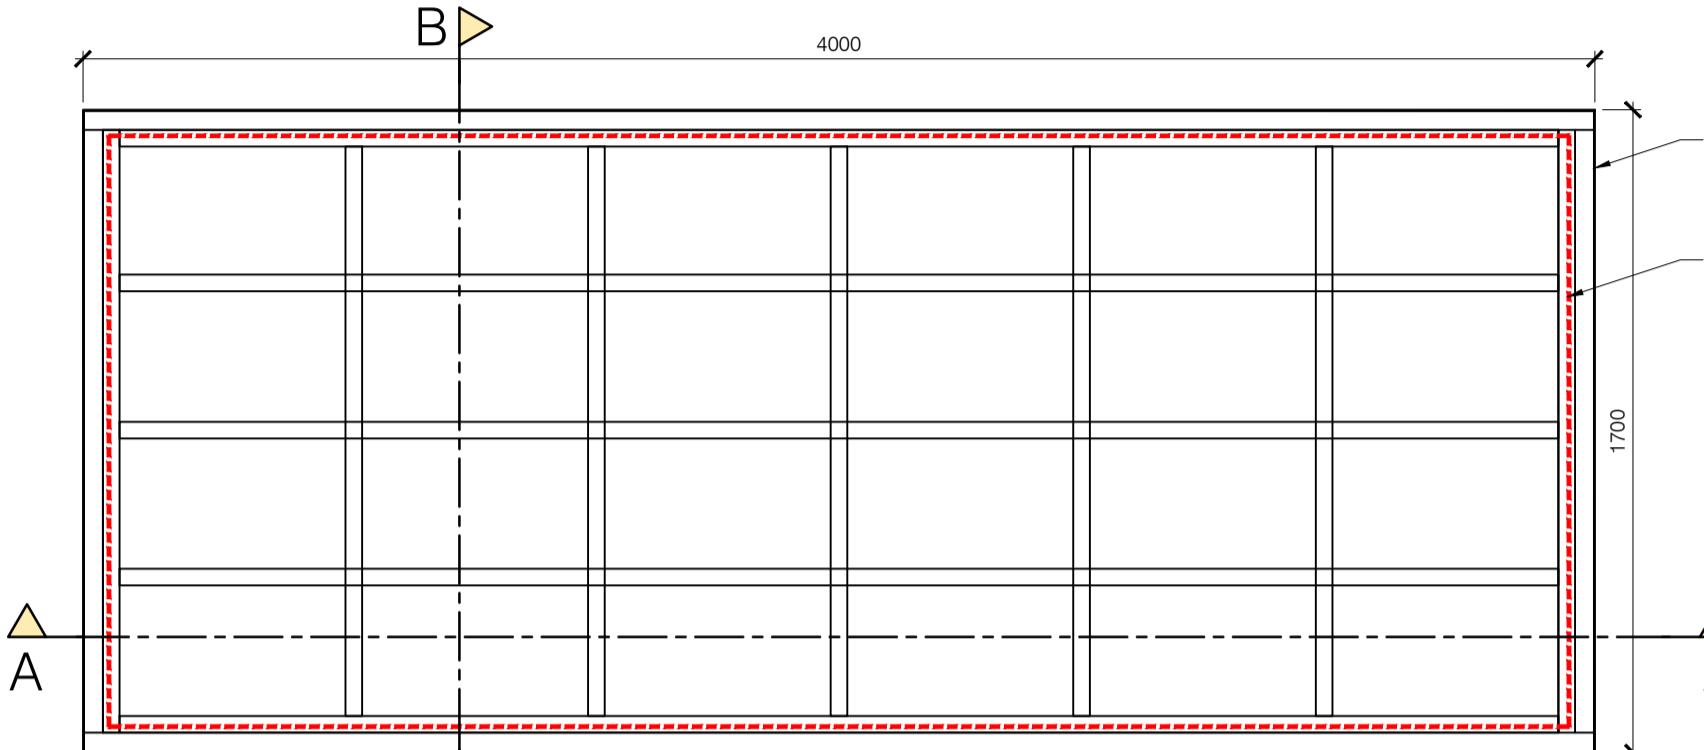


Plan 02

Scale 1:10

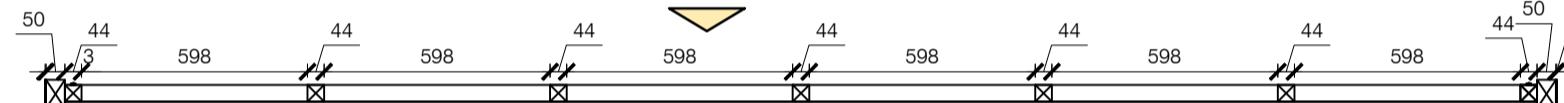

Section A-A

Scale 1:10

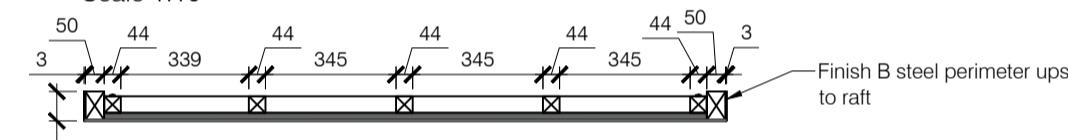


Plan 01

Section B-B

Scale 1:10




CEILING PANEL TYPE 02

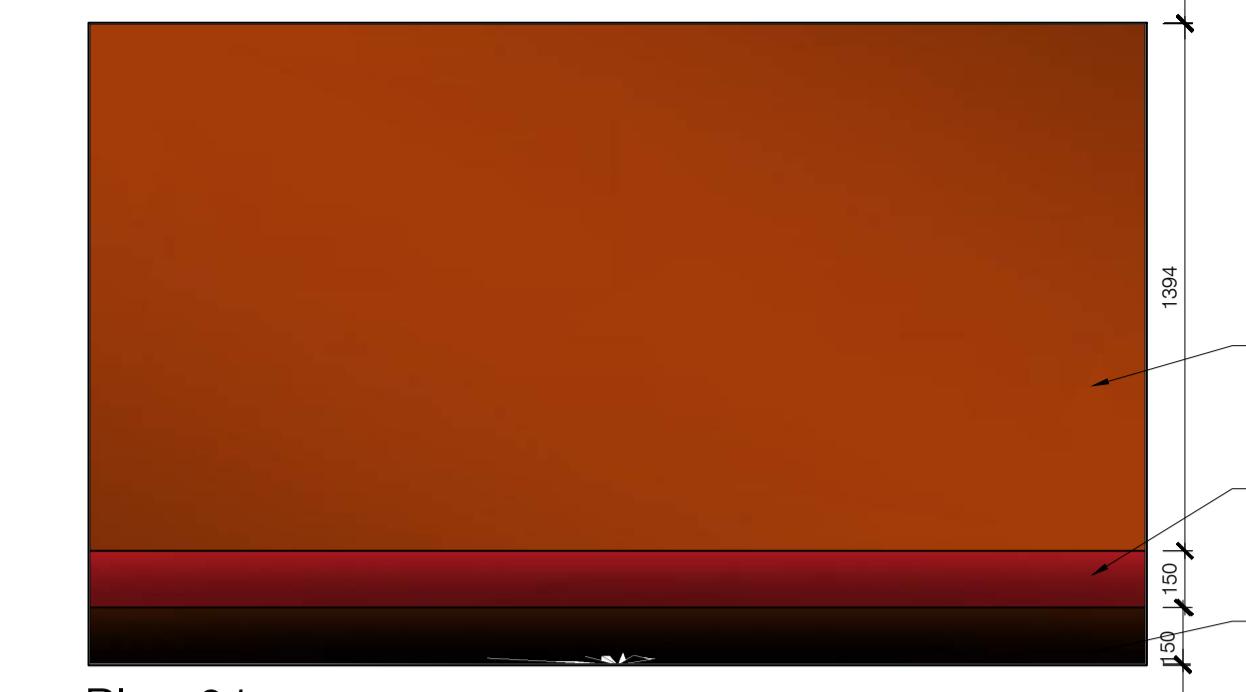


Plan 01

Scale 1:10

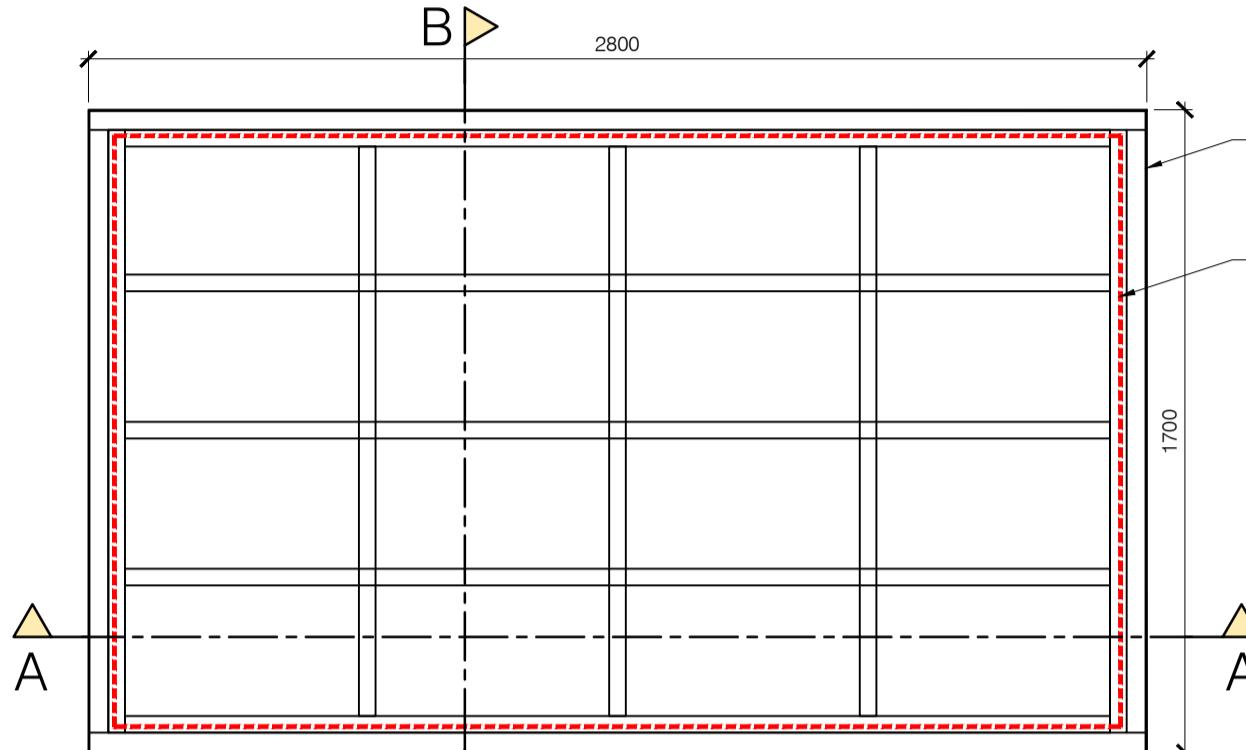


Plan 02

Scale 1:10

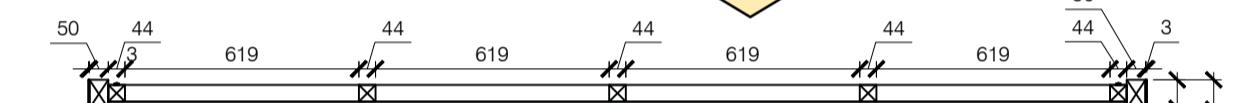

Section A-A


Scale 1:10

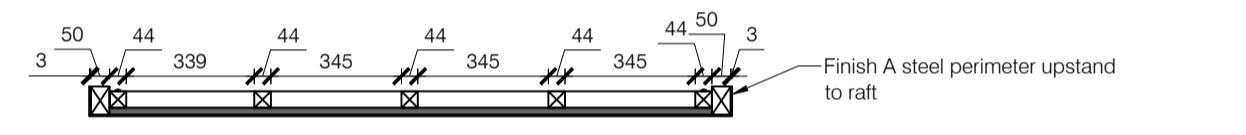

Plan 01

Section B-B

Scale 1:10

 


©This drawing is the property of Harrison Company Limited. Copyright is reserved by them and this drawing issued on condition that it is not copied either wholly or part without the consent in writing of Harrison Company Limited. Figured dimensions to take preference over those scaled. All dimensions to be checked on site before commencement of any work or shop drawings. This drawing is to be read in conjunction with the specification when existing.

| REVISIONS | | | |
|-----------|----|------|---------|
| Rev | by | Date | Comment |



Design Intent Image

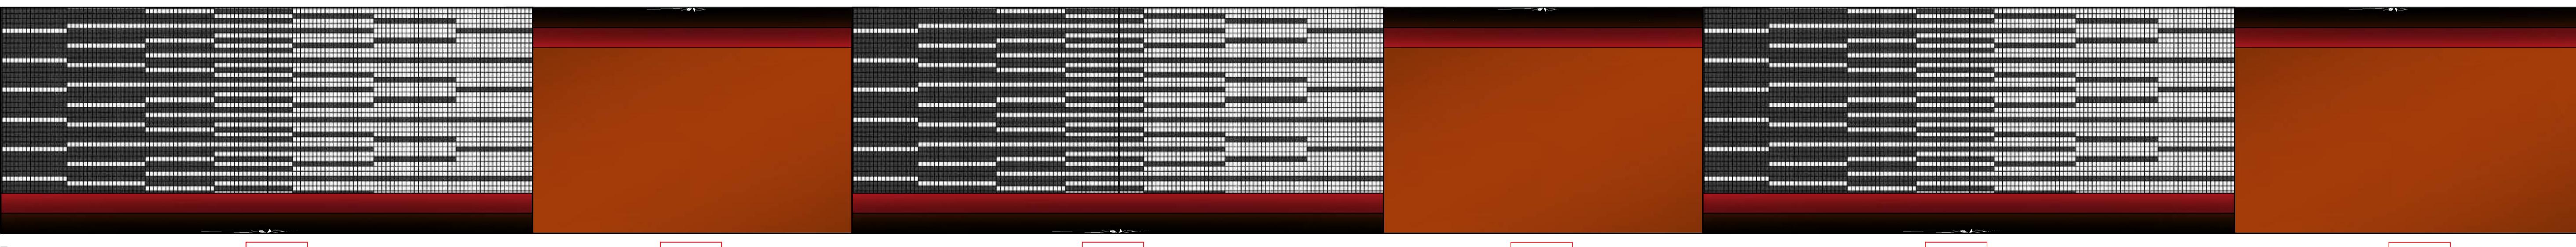

Plan

2700

2400


2700

2400

2700

2400

Scale 1:25

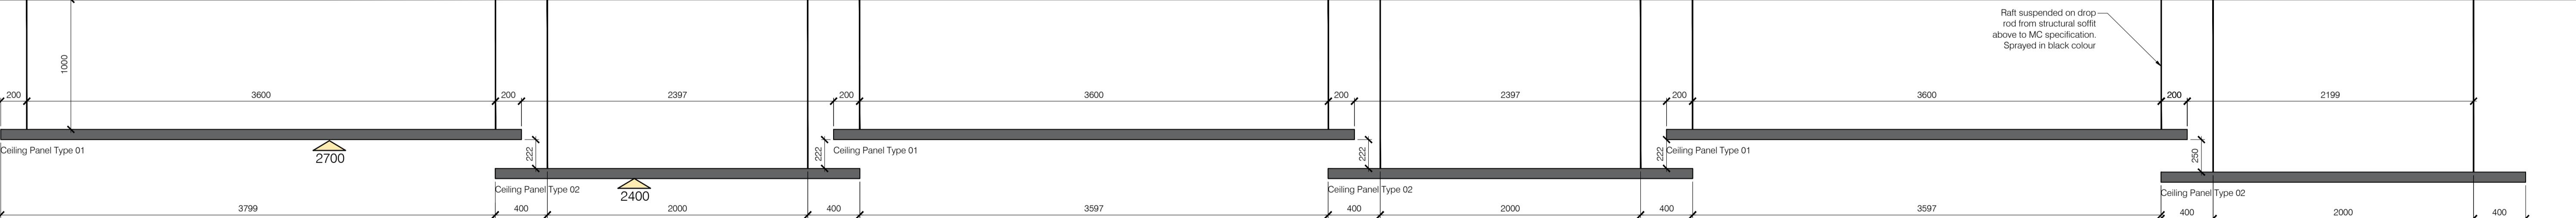

Elevation

Scale 1:25

Nando's
PROJECT

Unit A3.1

Market St

Lancaster

TITLE

Ceiling Design Details

DRAWN

CHECKED

AL

--

SCALE @ A1

DATE

As stated

Jan 2022

DRAWING NO.

4399/10/*

| Finish A | Finish B | Finish C |
|----------|----------|----------|
| | | |

CORTEN/RUSTED
FINISH STEEL

DISTRESSED MILD STEEL

RAL 3000 (FLAME RED)

SAMPLES REQUIRED FOR DESIGNERS APPROVAL

LONDON
BIRMINGHAM
DALLAS
+44 (0) 20 7046 6556
+44 (0) 121 321 3020
+1972 807 9257

Harrison.

QUOTATION

Nandos UK

Date Vogel Homeware cc
 23 Feb 2022 Factory Showroom: 44
Quote Number Auckland Street, Paarden
 QU-3874 Eiland
VAT Number Govt. UID 2007/045801/23
 4590265452 Vat no. 459 026 5452

| Description | Quantity | Unit Price | VAT | Amount ZAR |
|--|----------|------------|-------------------------|------------------|
| Custom Woven Panel, RT Provide woven component to ceiling panel ,1.4m x 4m each. To be fixed in situ to side panel as specified by designer | 3.00 | 18,500.00 | VAT Output - Zero Rated | 55,500.00 |
| Lead time 8-10 weeks for custom items | | | | |
| | | Subtotal | | 55,500.00 |
| | | TOTAL VAT | | 0.00 |
| | | TOTAL ZAR | | 55,500.00 |

Terms

TERMS:

- *Payment of 50% deposit required before production starts.
- *Balance due before collection/Delivery.
- *Furniture remains the property of Vogel until payment is made in full.
- *Timber is an organic material which contains inclusions such as grains, veins and varying hues that contribute to the unique character of the furniture.
- *The customer hereby indemnifies and hold harmless, VOGEL, its employees and agents against any or all losses and damages from whatsoever cause arising, which may occur as a result of the supply or use of the above goods.
- *Maximum holding time of completed goods is two (2) weeks, thereafter we will arrange storage and invoice accordingly.

PAYMENT:

*please use invoice number as payment ref.
 Standard Bank, Cheque Account: 300379048, Branch: Blue Route 025609, Swift Code SBZAZAJJ

Thank you

LONDON, UK

39 Margaret Street
London W1G 0JQ

+44(0)207 046 6556

BIRMINGHAM, UK

15 Coleshill Street
Sutton Coldfield B72 1SD

+44(0)121 321 3030

DALLAS, USA

14990 Landmark Blvd
Suite 265
Dallas TX75254

+1972 807 9257

harrison.hn