



REVISIONS			
Rev	by	Date	Comment
	HT	25.01.22	FIRST ISSUE

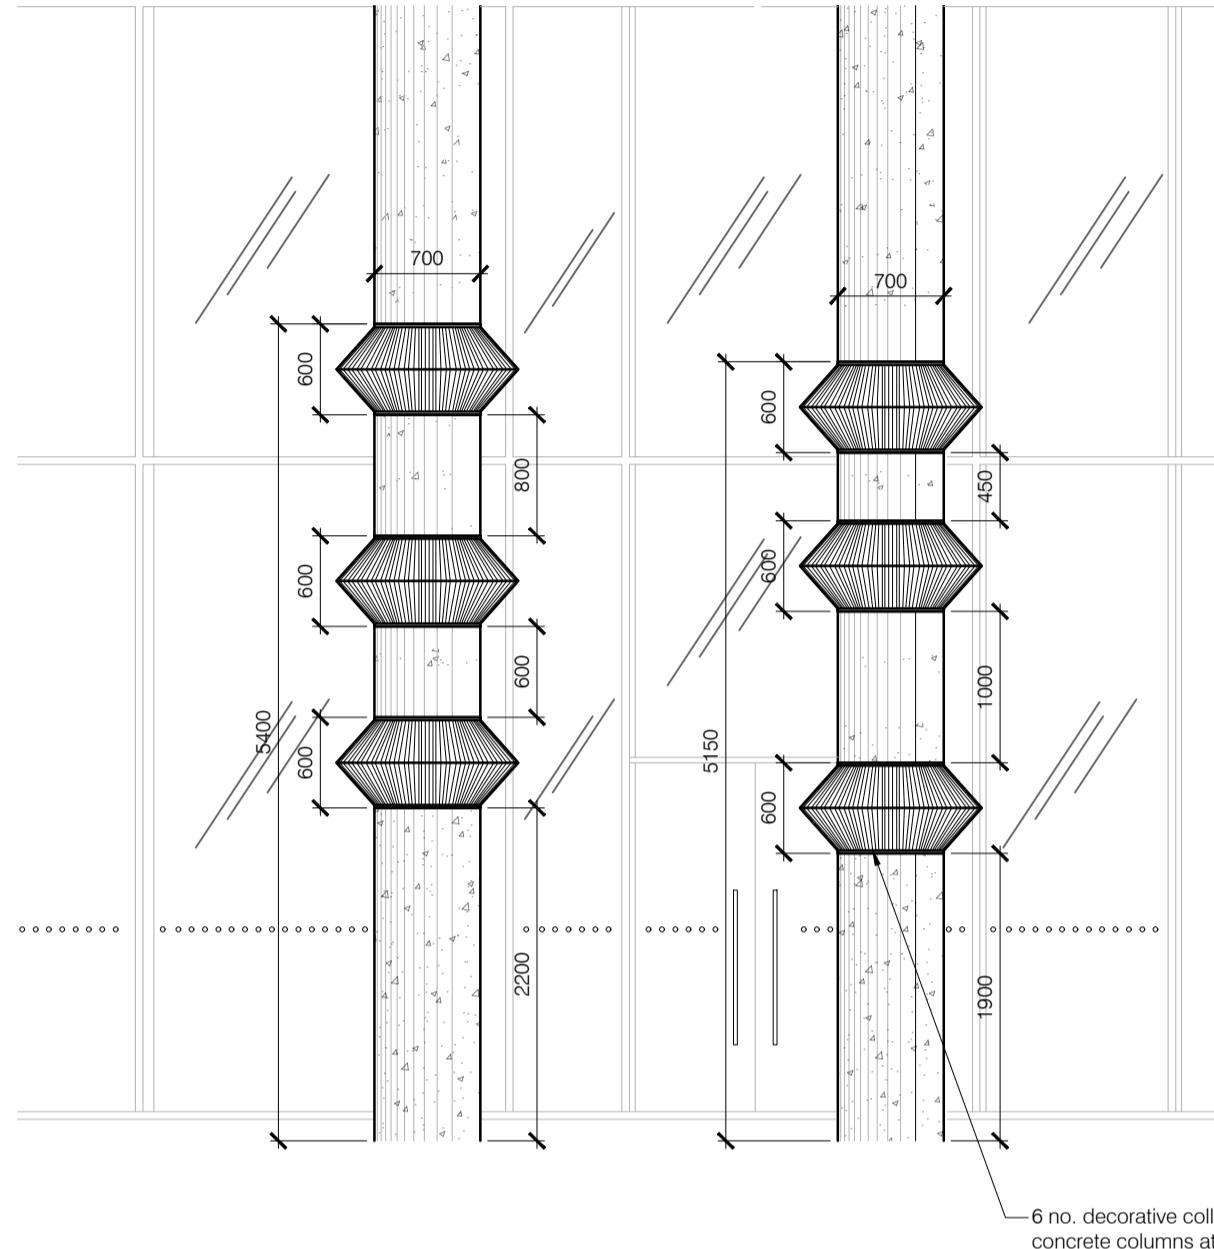

Decorative Column Collar Elevation

Scale 1:50

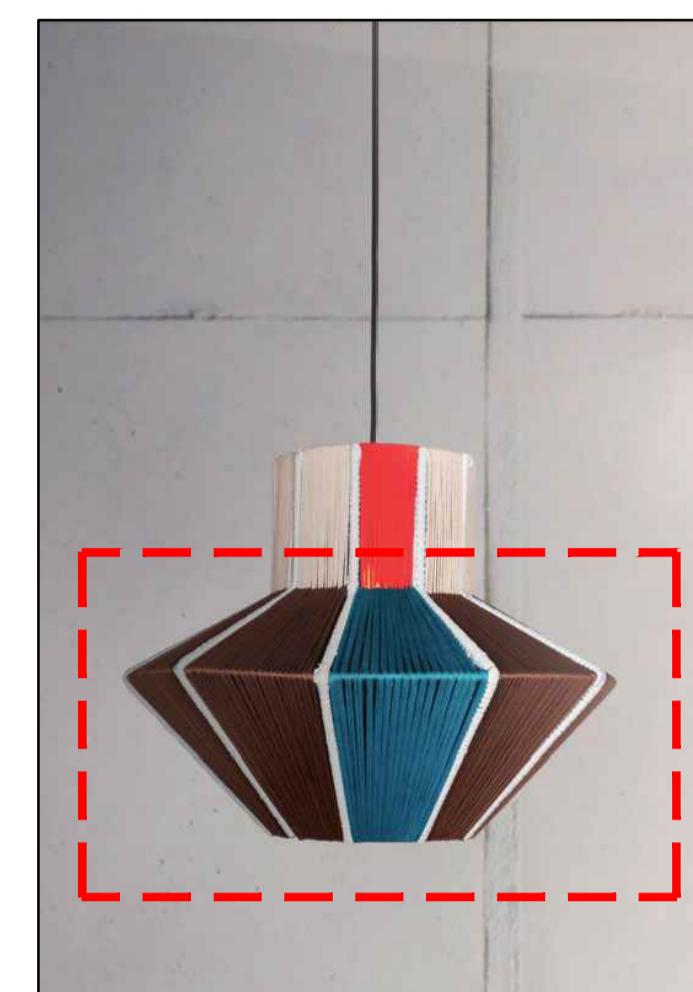


Ashanti- Shape reference



Ashanti- Colour ref




Restaurant Visual

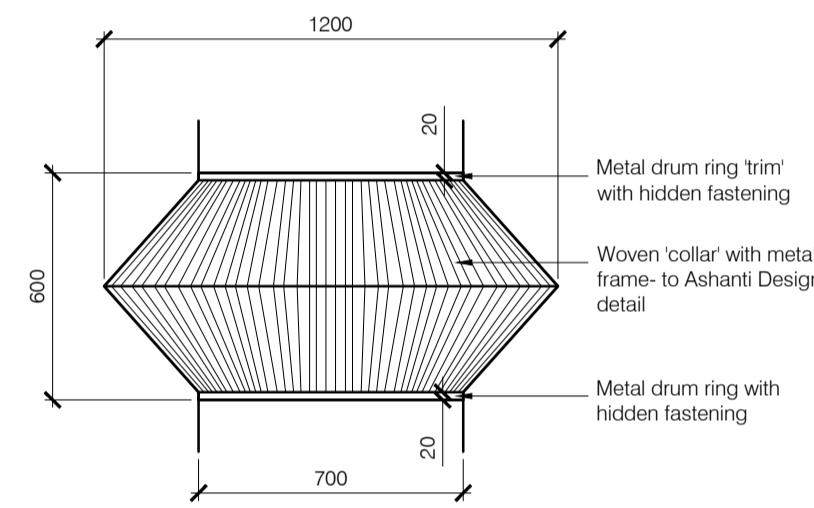


Decorative Collar Detail

Scale -

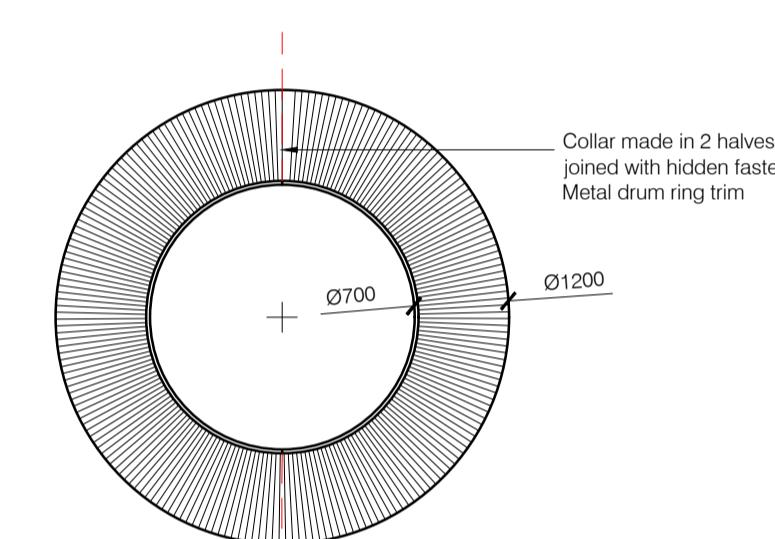

Decorative Collar Plan

Scale 1:20

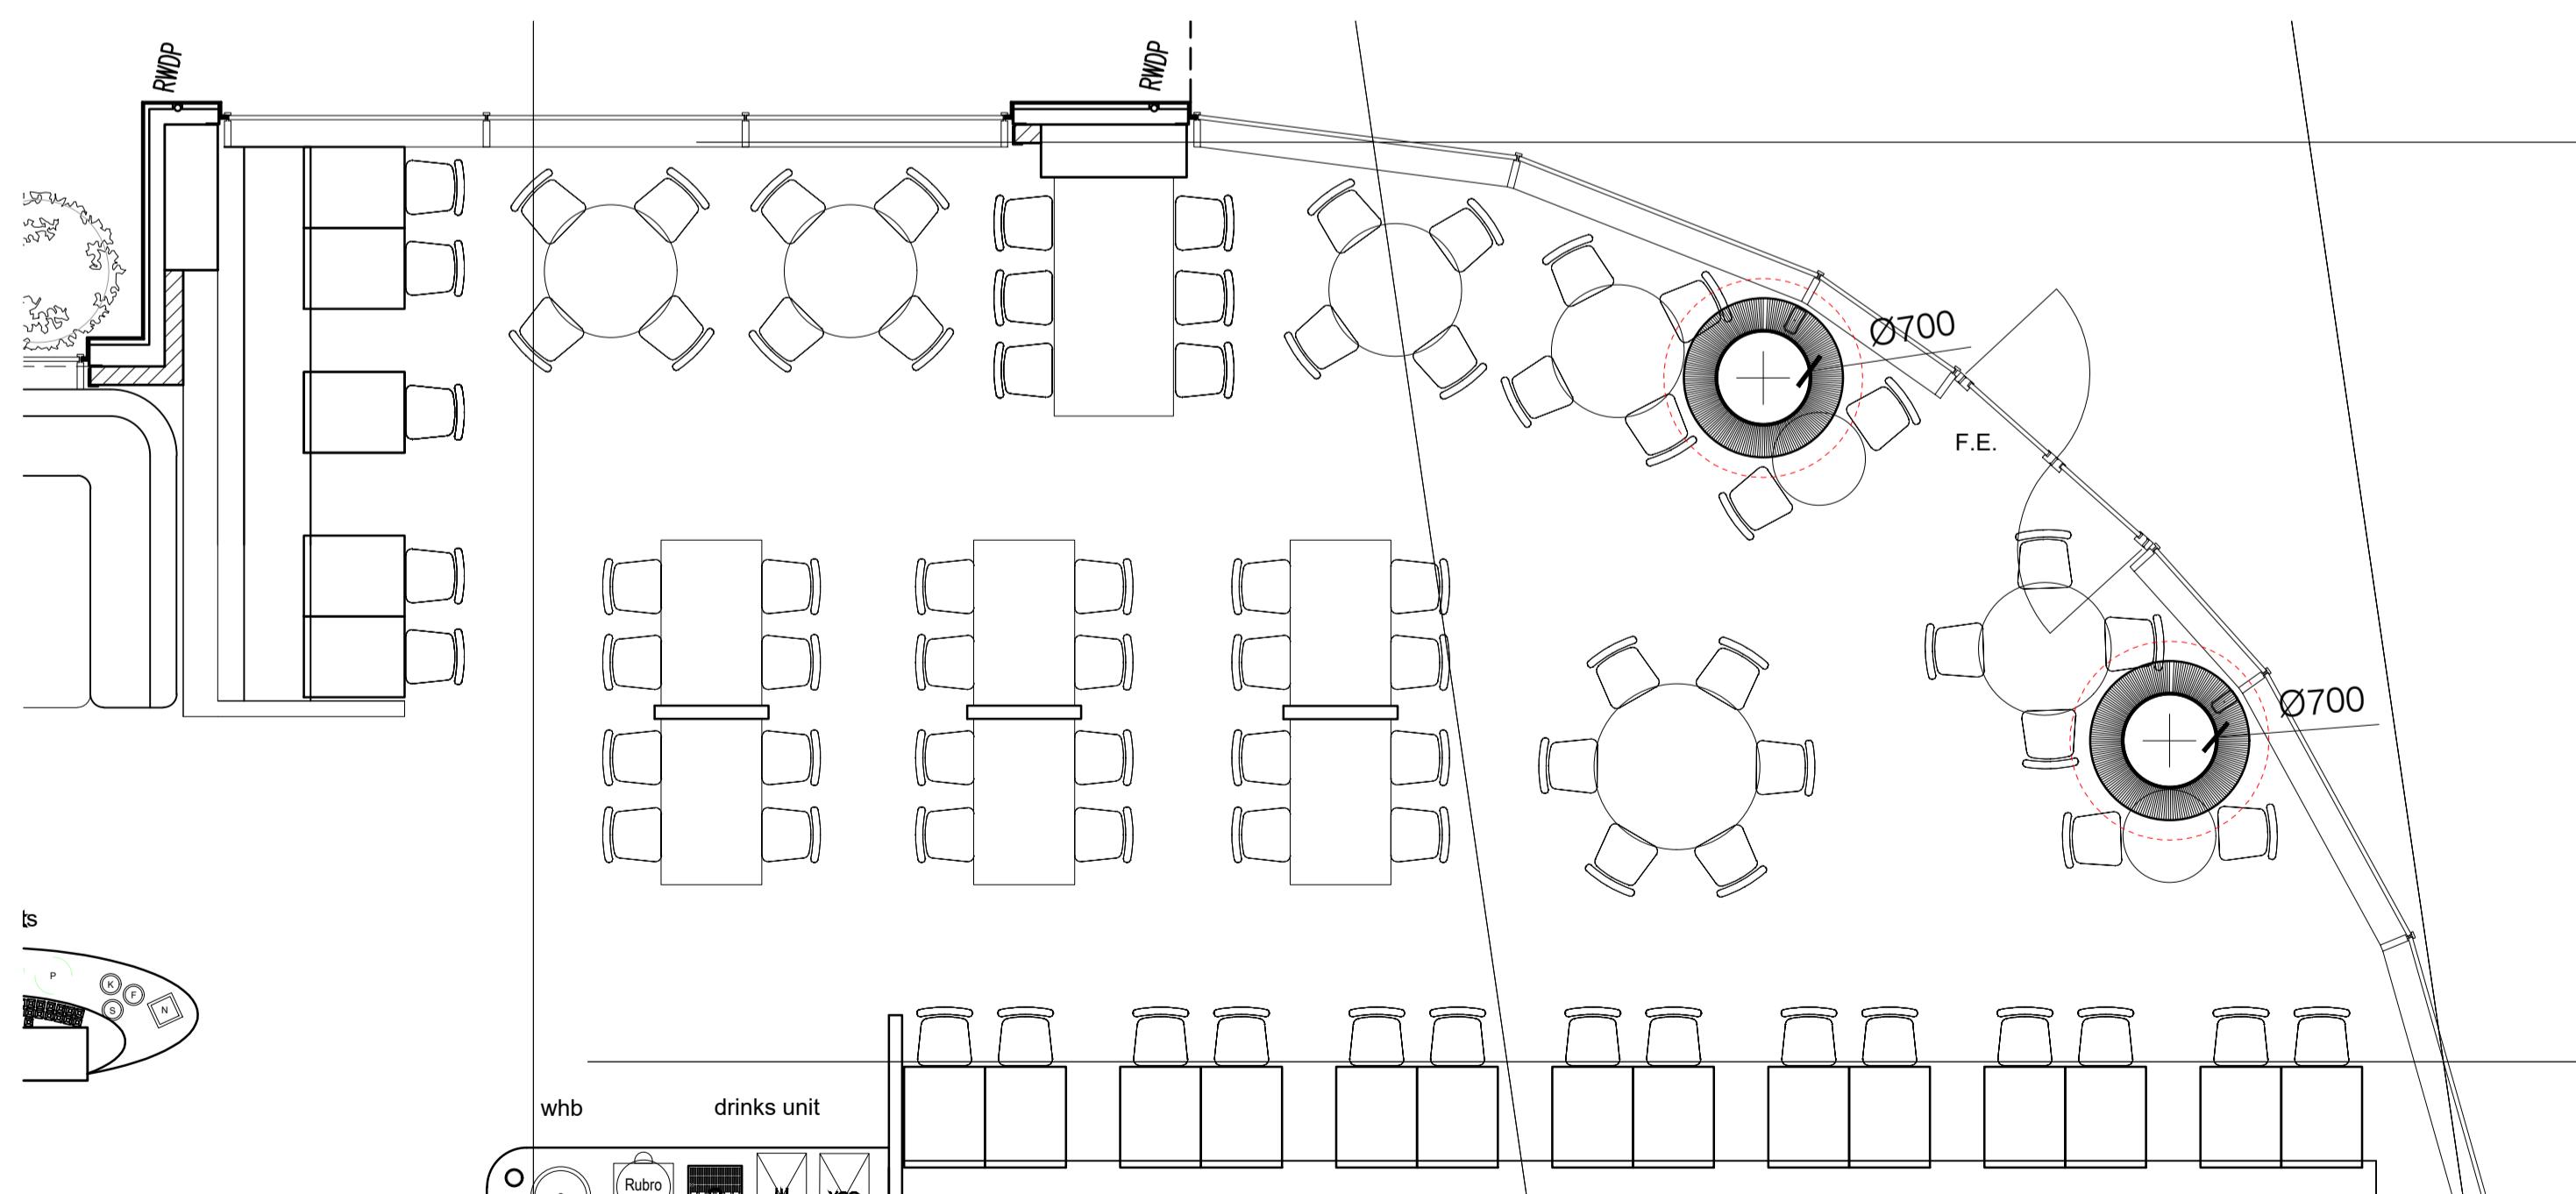

Location Plan

Scale 1:100

